

CONCRETE DESIGNS INC.
 5700 W. WILSON AVE
 PHOENIX, AZ 85718-5547
 ph: (602) 979-8278, (602) 924-6558
 fax: (602) 924-3420
 www.concrete-designs.com

2009 Concrete Designs Inc. All rights reserved. Images of our customers and those hired by our customers to construct, repair, maintain or demolish structures from our catalog are strictly prohibited without our express written consent. Images may be watermarked to trace unauthorized copying.

SALES ORDER #: xxxx

Submital #: 06/17/11
 Revised: 07/28/11


PROJECT
Fire House
 Address
 City, State

REF. PAGES
 A6.1, A6.2
 COLOR/TEXTURE
 GS20 Sage Brush/Modern


FOR APPROVAL ONLY
 06/17/11
NOT FOR CONSTRUCTION

SHEET no.


1 of **6**

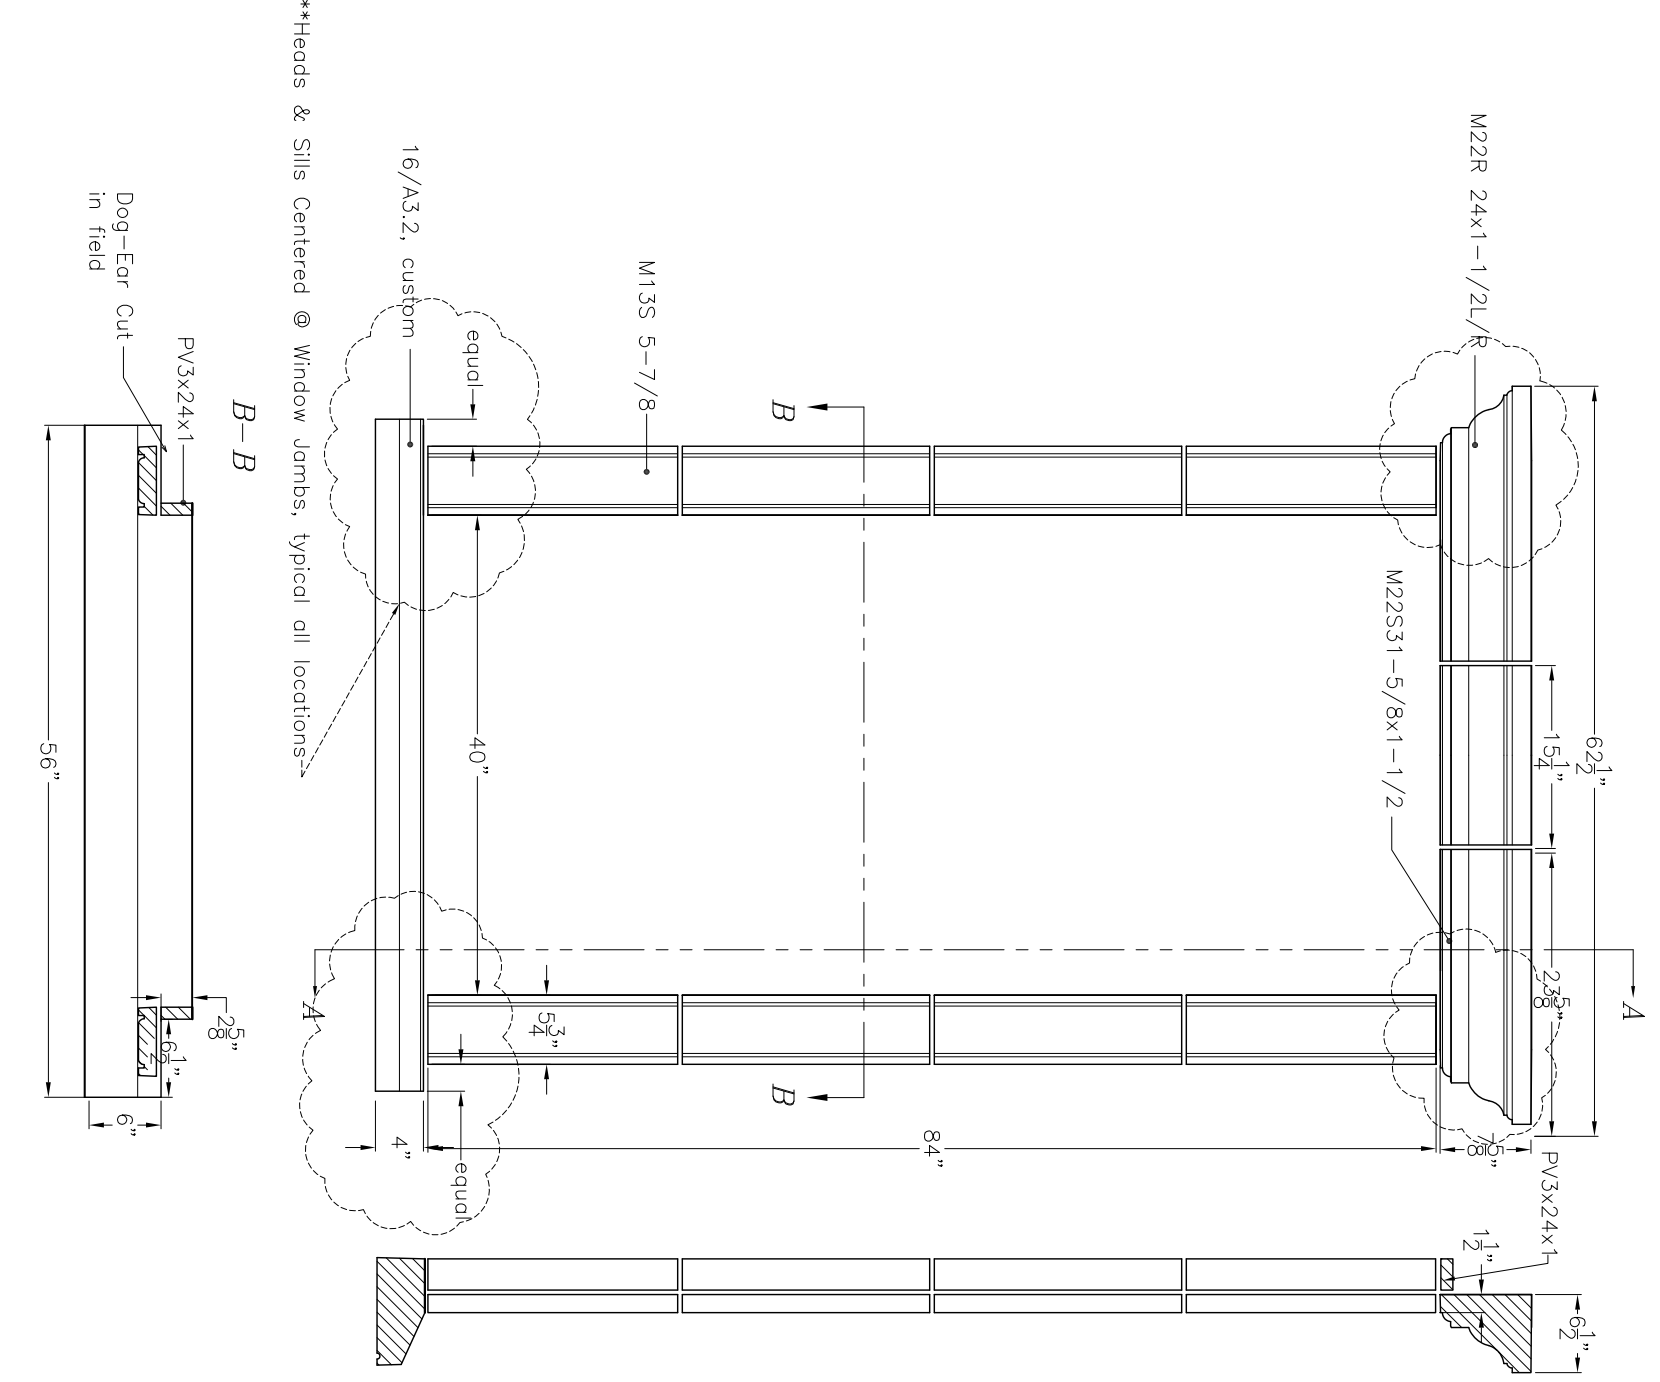


Window A

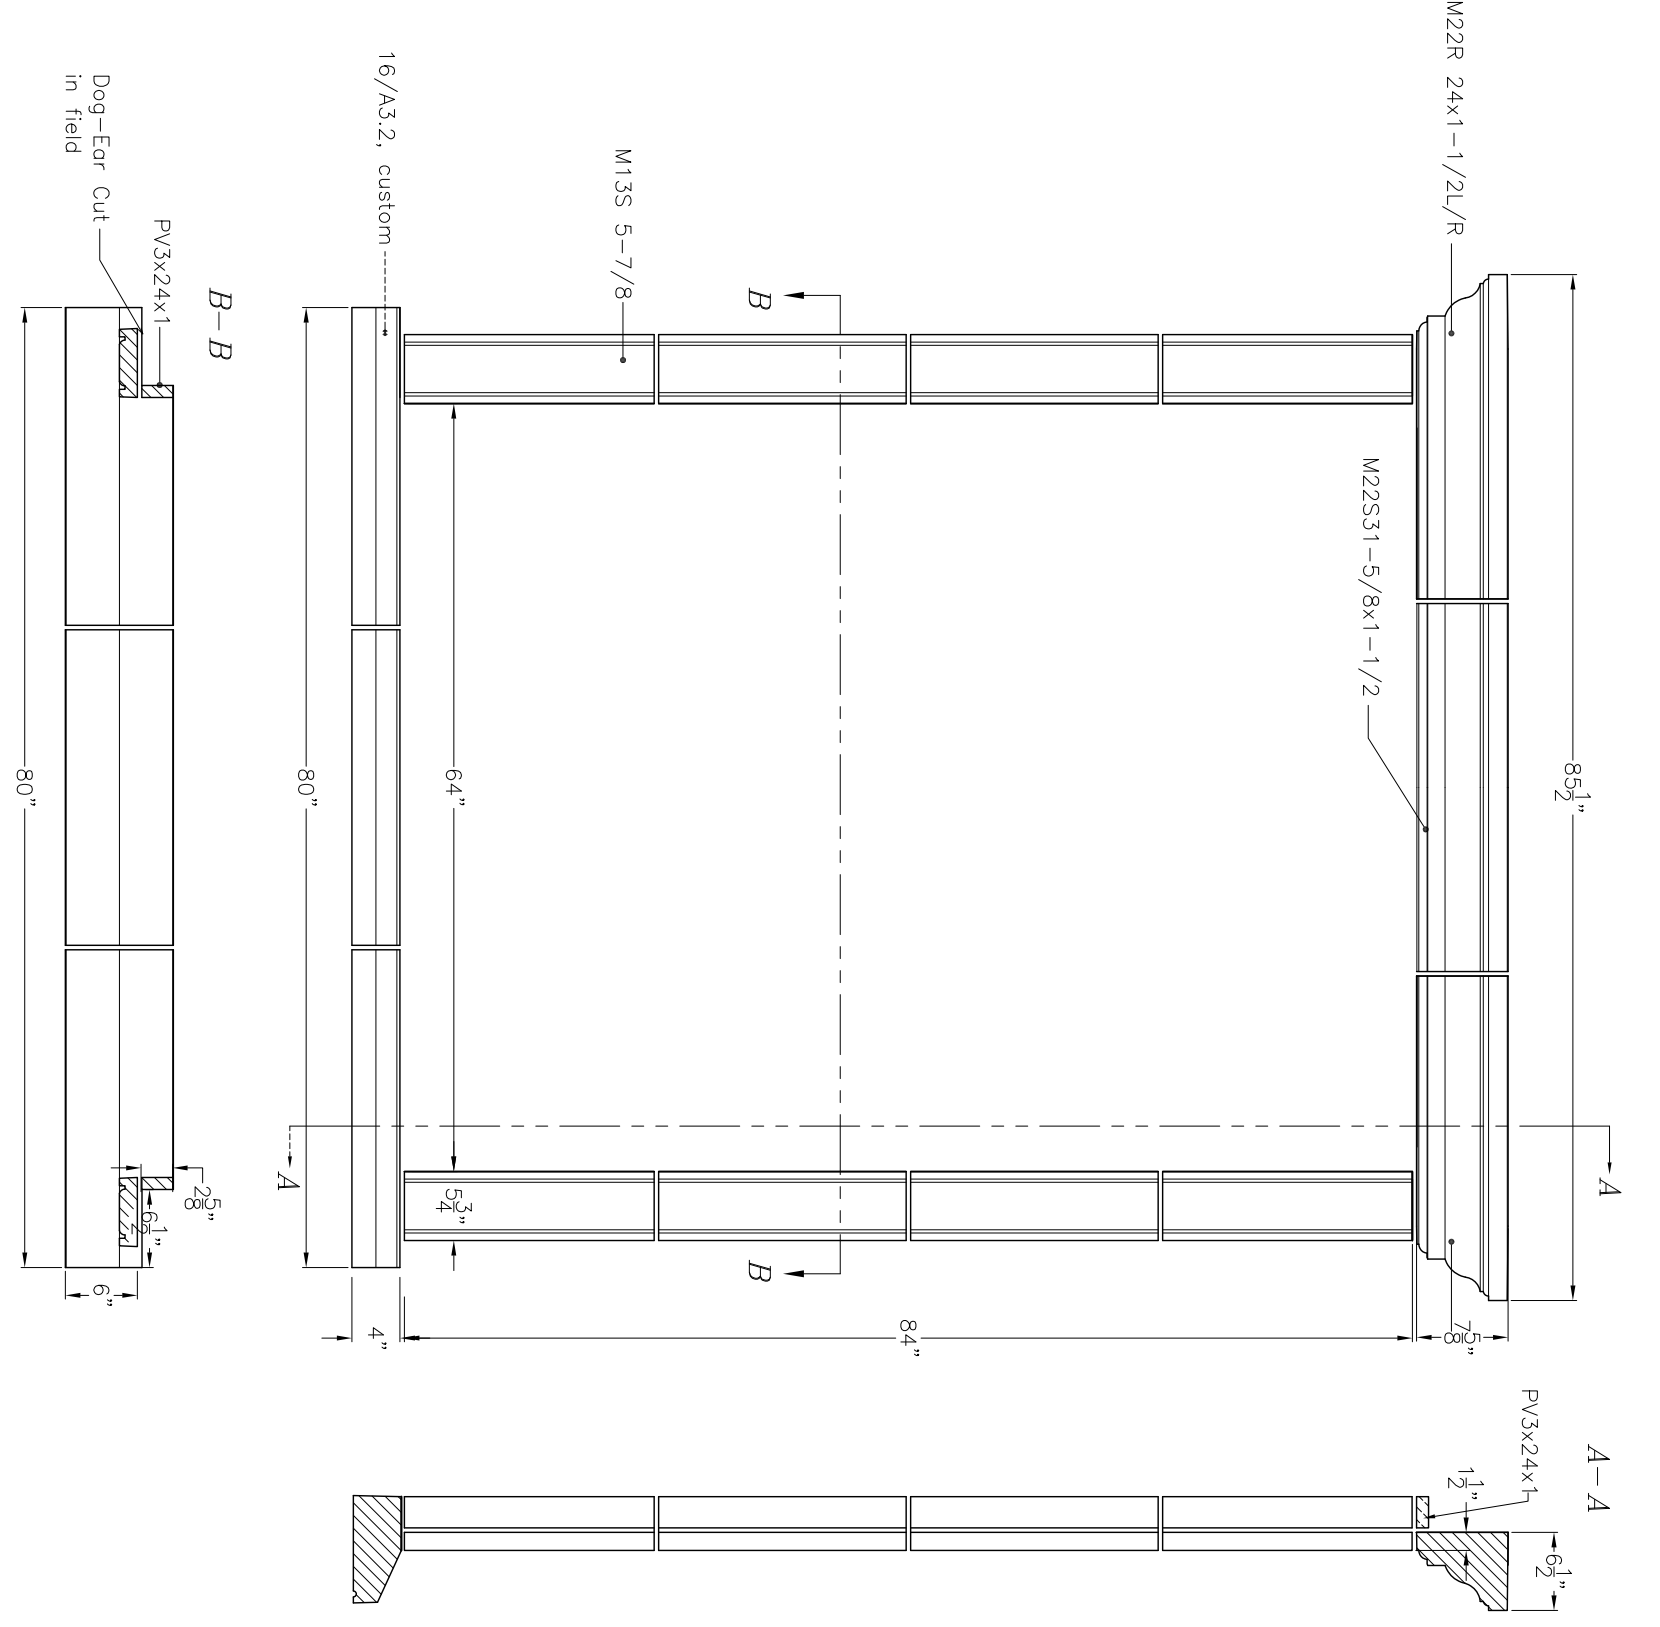

Window C

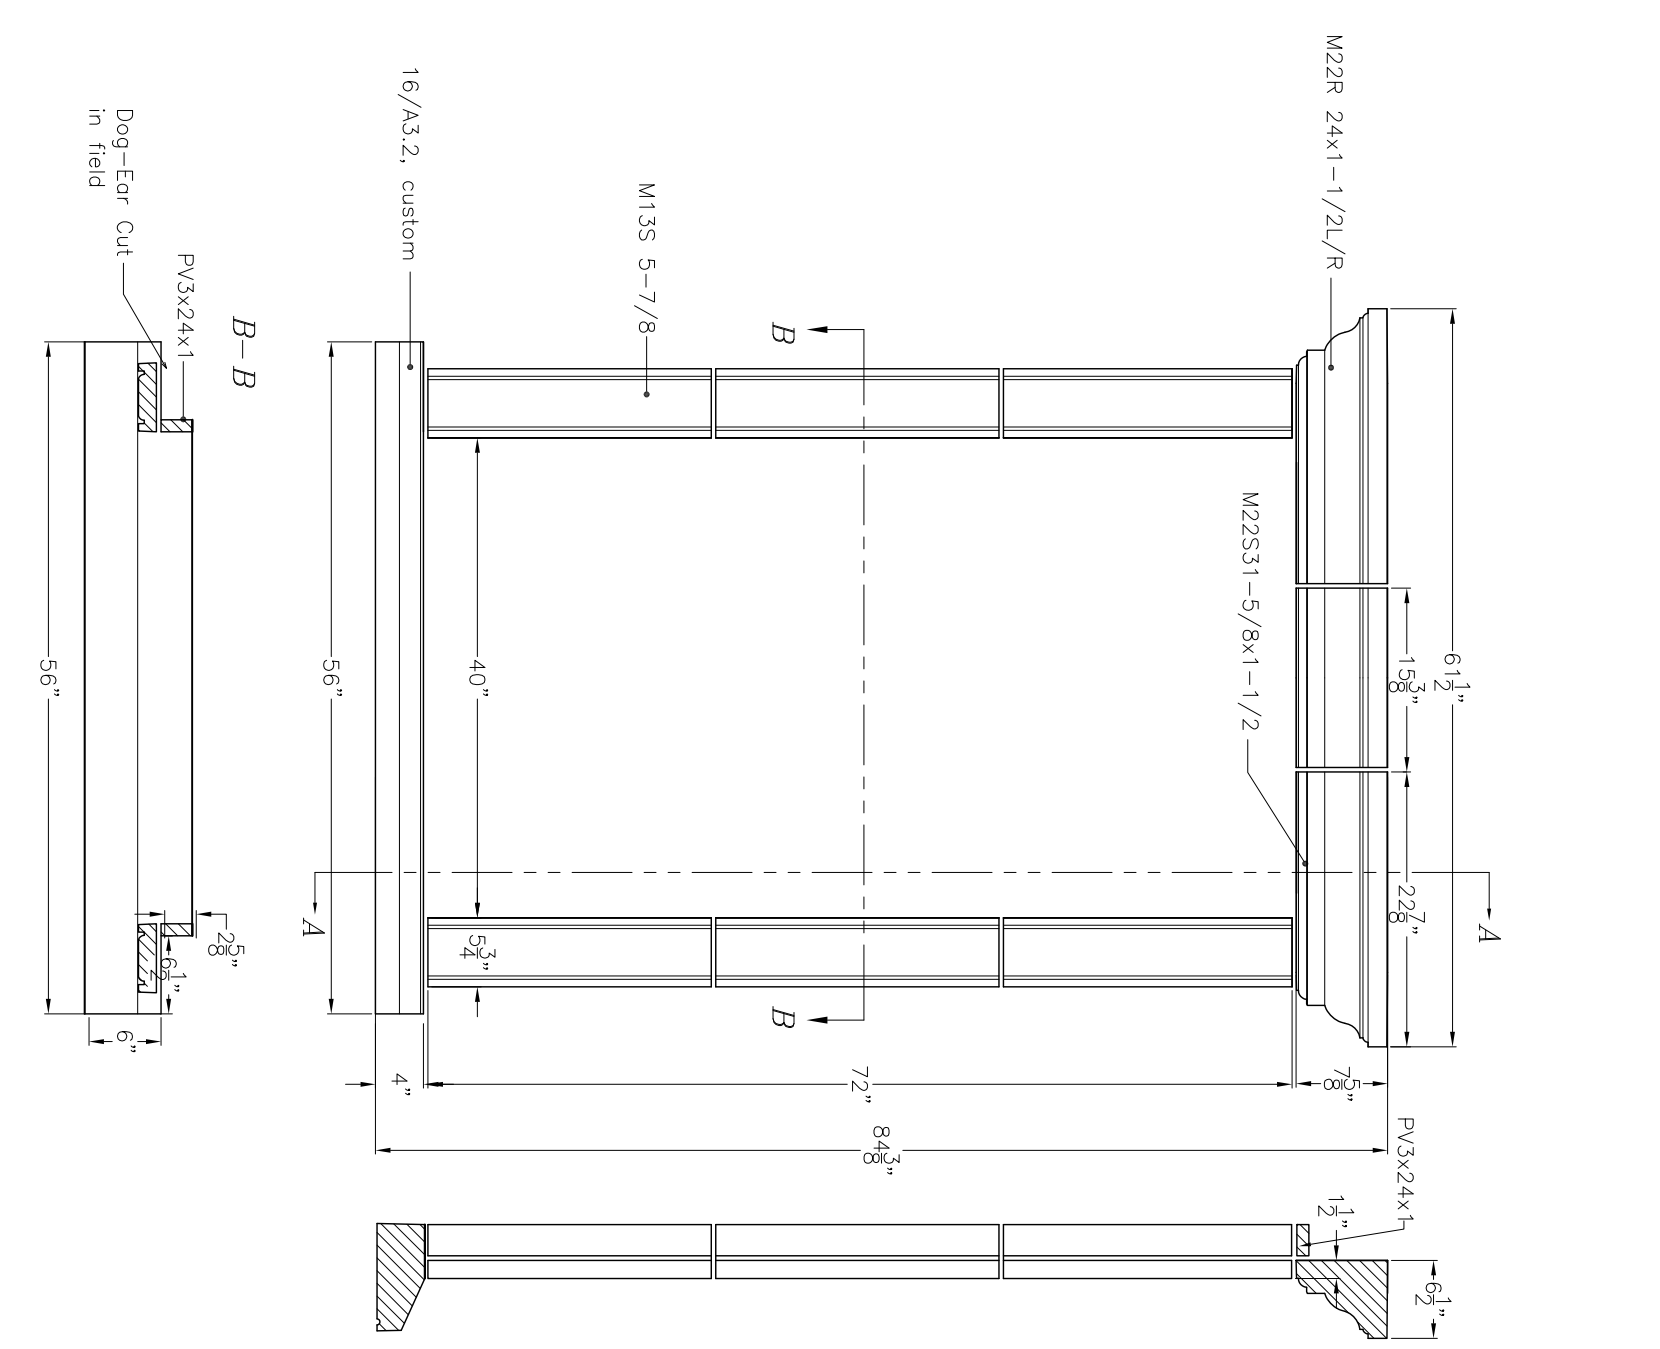


Window D

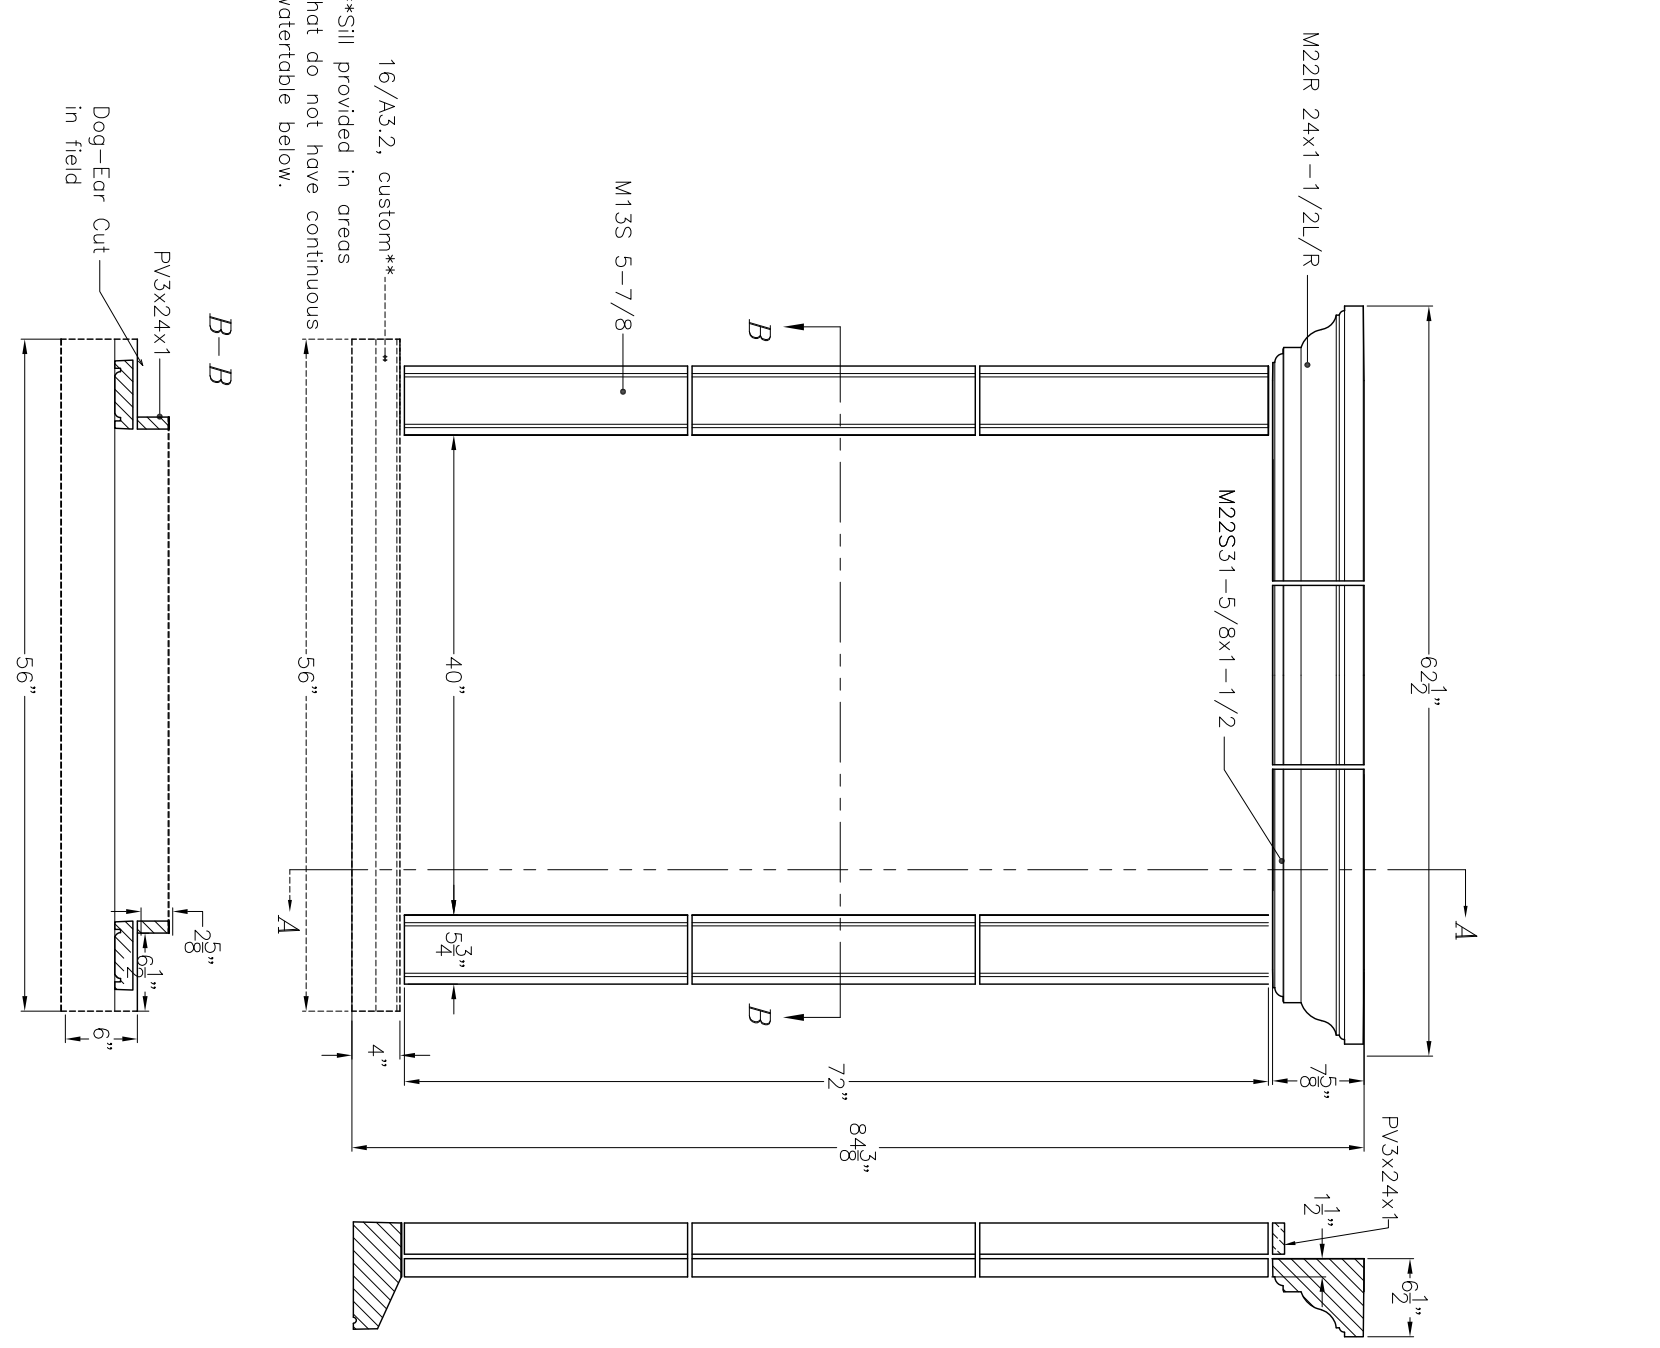

Window E


A3.1, A3.2 Windows
 SCALE: 3/4"=1'-0"

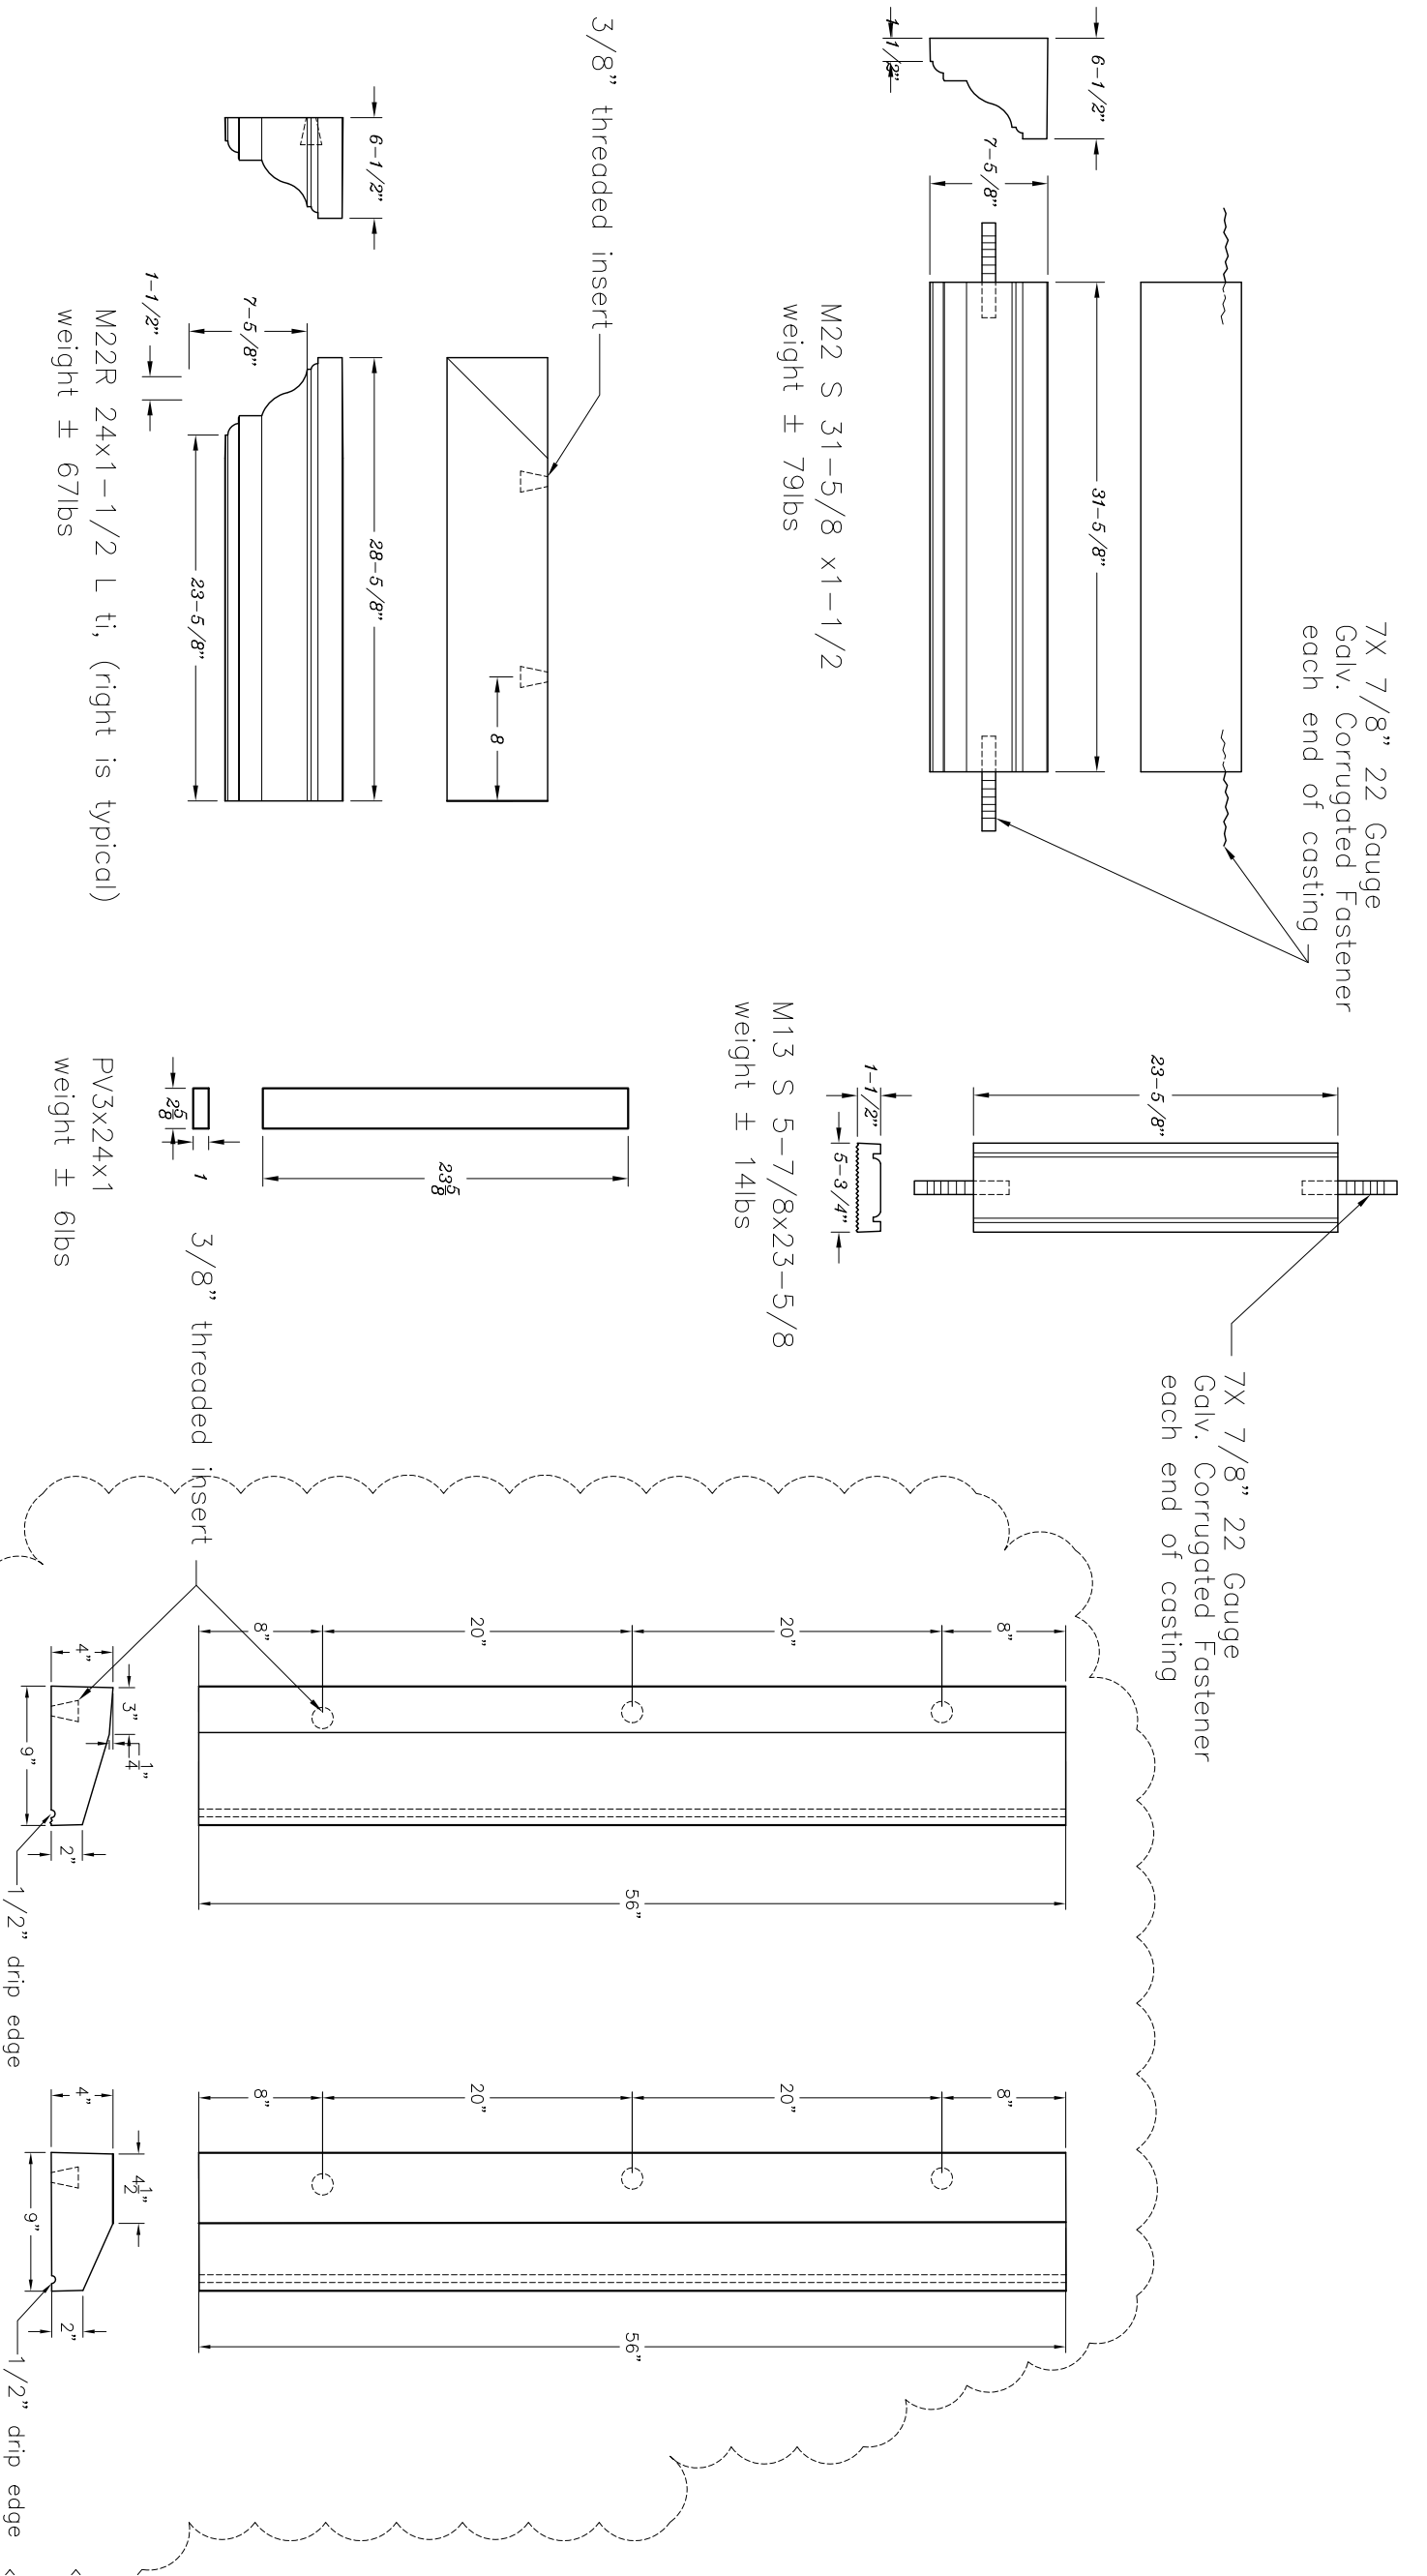

Window Moldings


SCALE: 1"=1'-0"

16/A3.2 As Approved **16/A3.2 Proposed Correction**

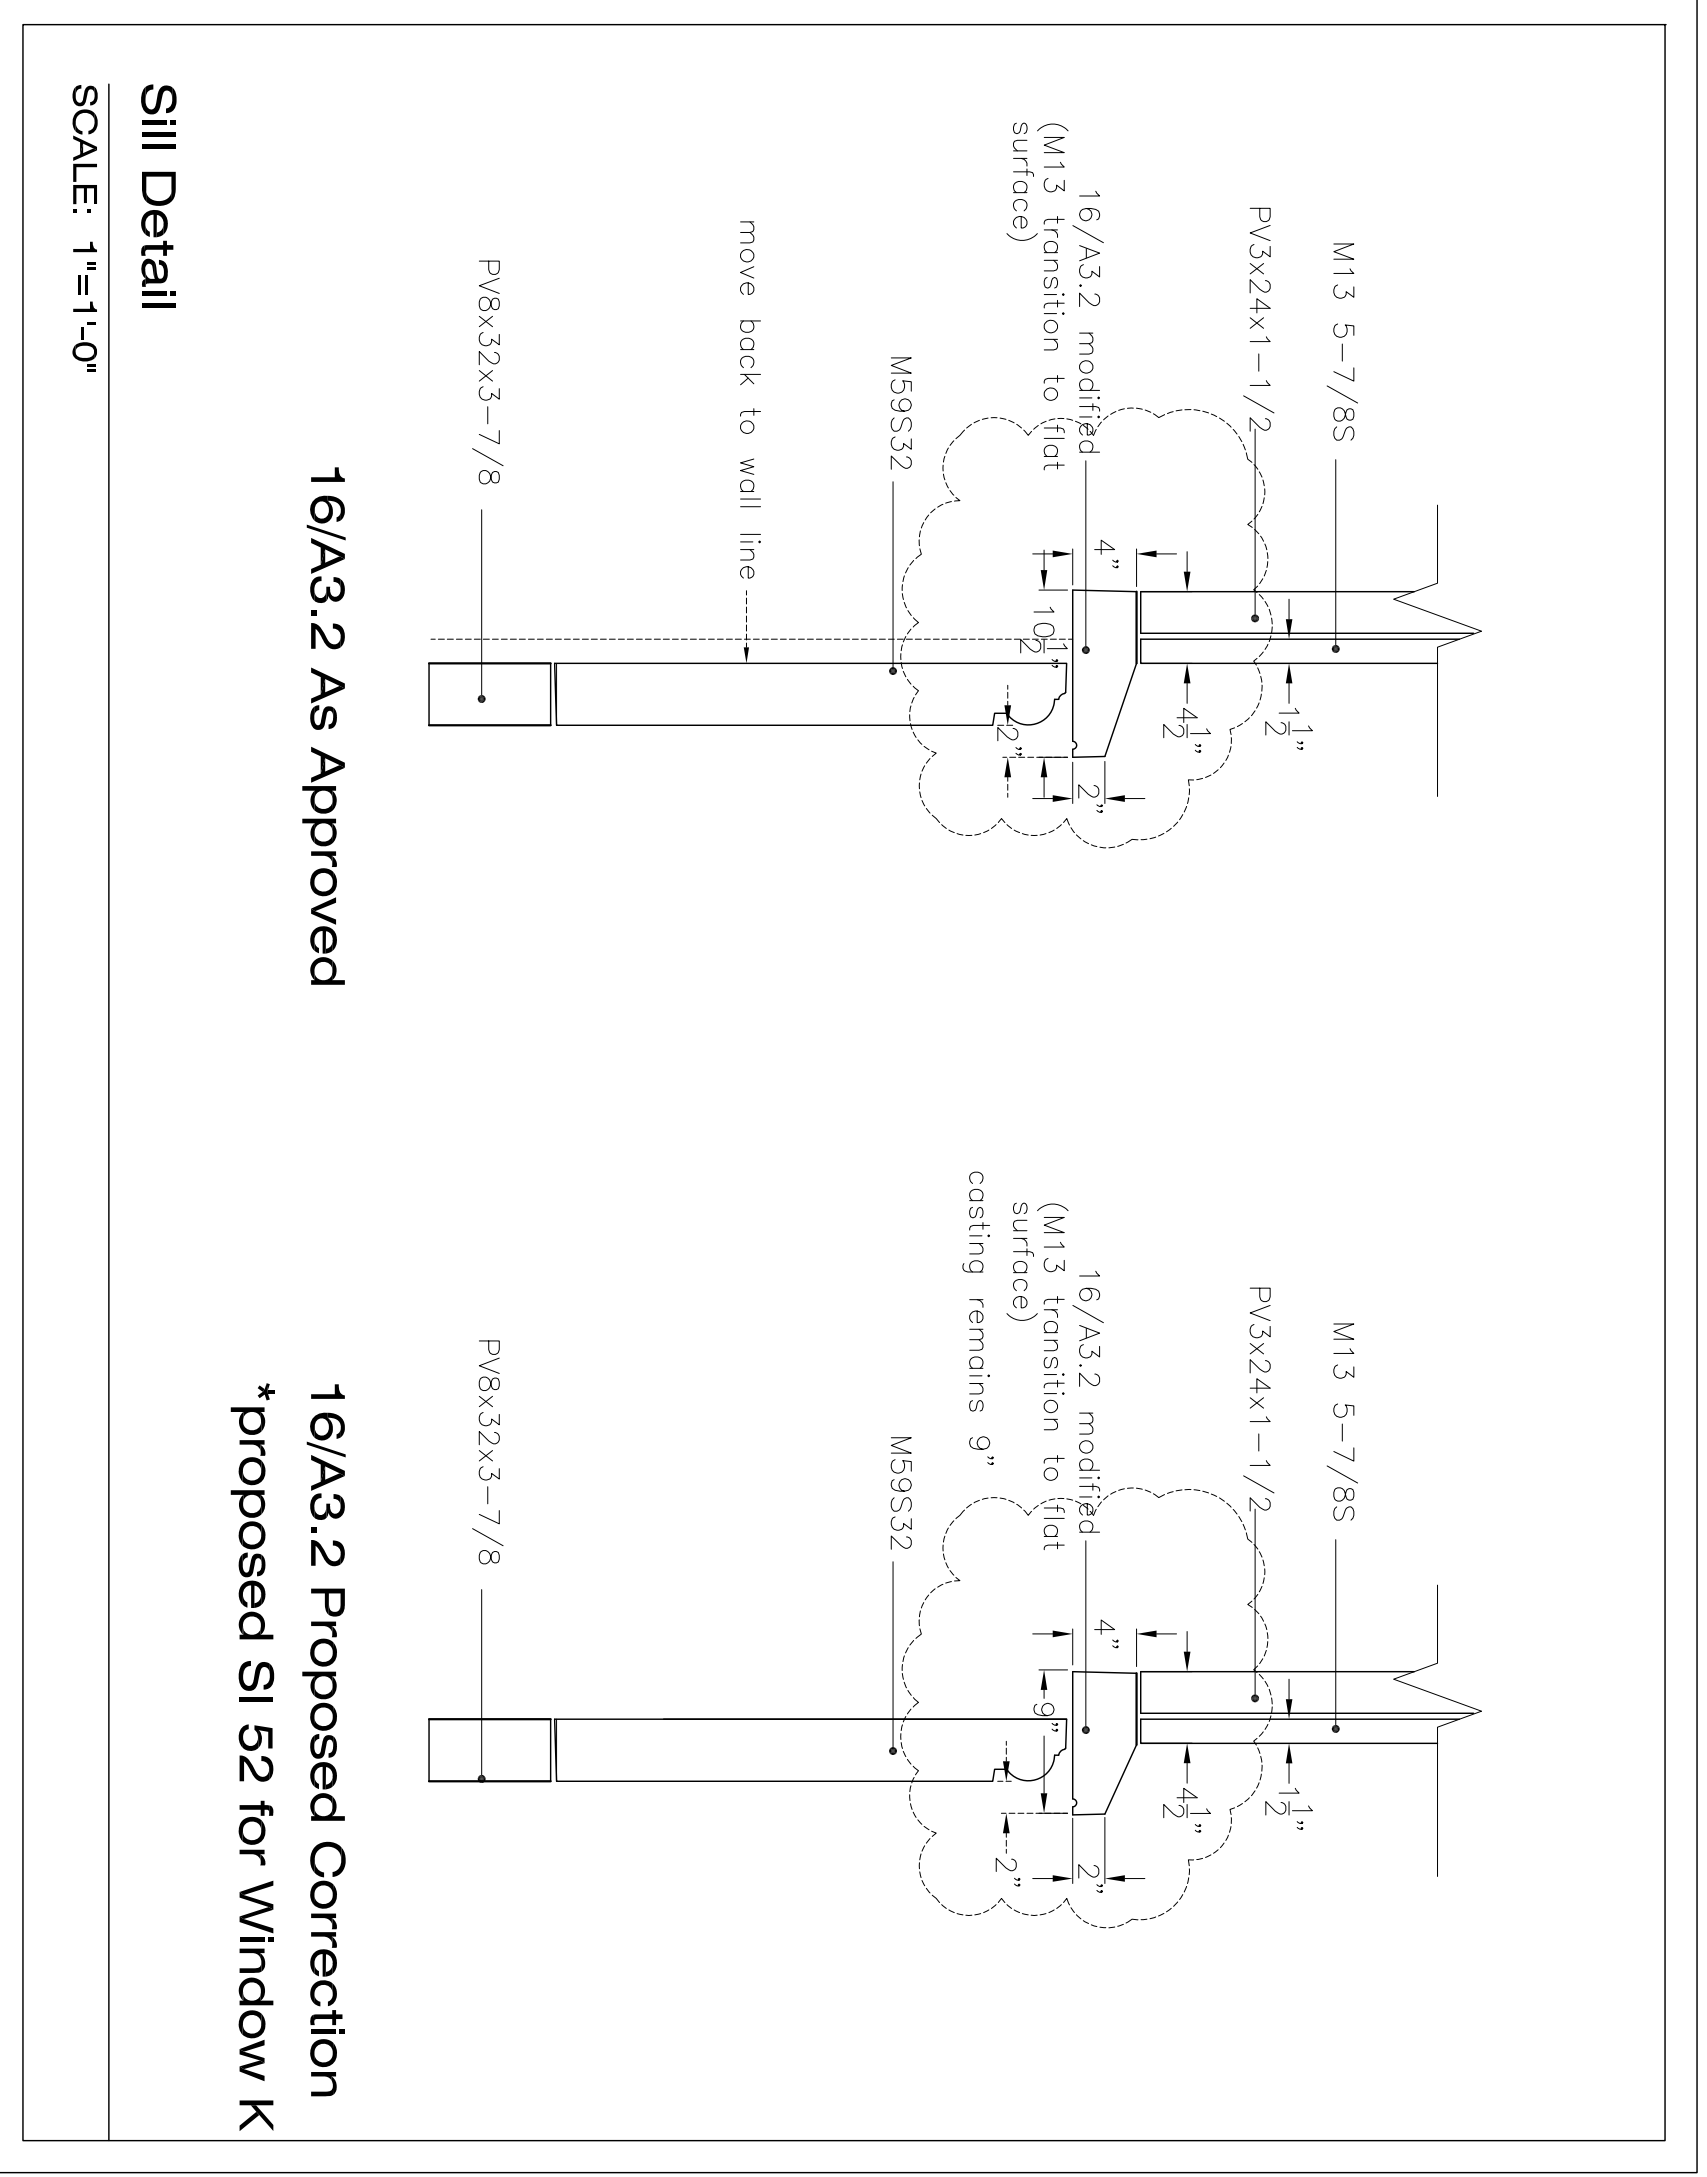

Sill Detail

SCALE: 1"=1'-0"

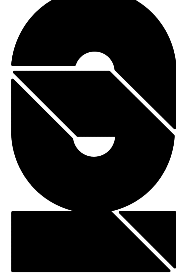

CONCRETE DESIGNERS INC.
 8500 W. WILLOW AVE
 TUCSON, AZ 85718-5847
 ph: (900) 279-2278, (520) 824-6558
 fax: (520) 824-3420
 www.concrete-designers.com

2009 Concrete Designers Inc. All rights reserved. Designs are provided solely for the use of our customers and those hired by our customers to construct, repair, maintain and improve concrete structures. All drawings are strictly prohibited without our express written consent. Images may be watermark to trace unauthorized copying.

SALES ORDER #: XXX

Submital #: 06/17/11
 Revised: 07/28/11


PROJECT
Fire House
 Address
 City, State

REF. PAGES
 A6.1, A6.2
 COLOR/TEXTURE
 GS20 Sage Brush/Modern

FOR APPROVAL ONLY
 06/17/11
NOT FOR CONSTRUCTION


SHEET NO.

2 of **6**

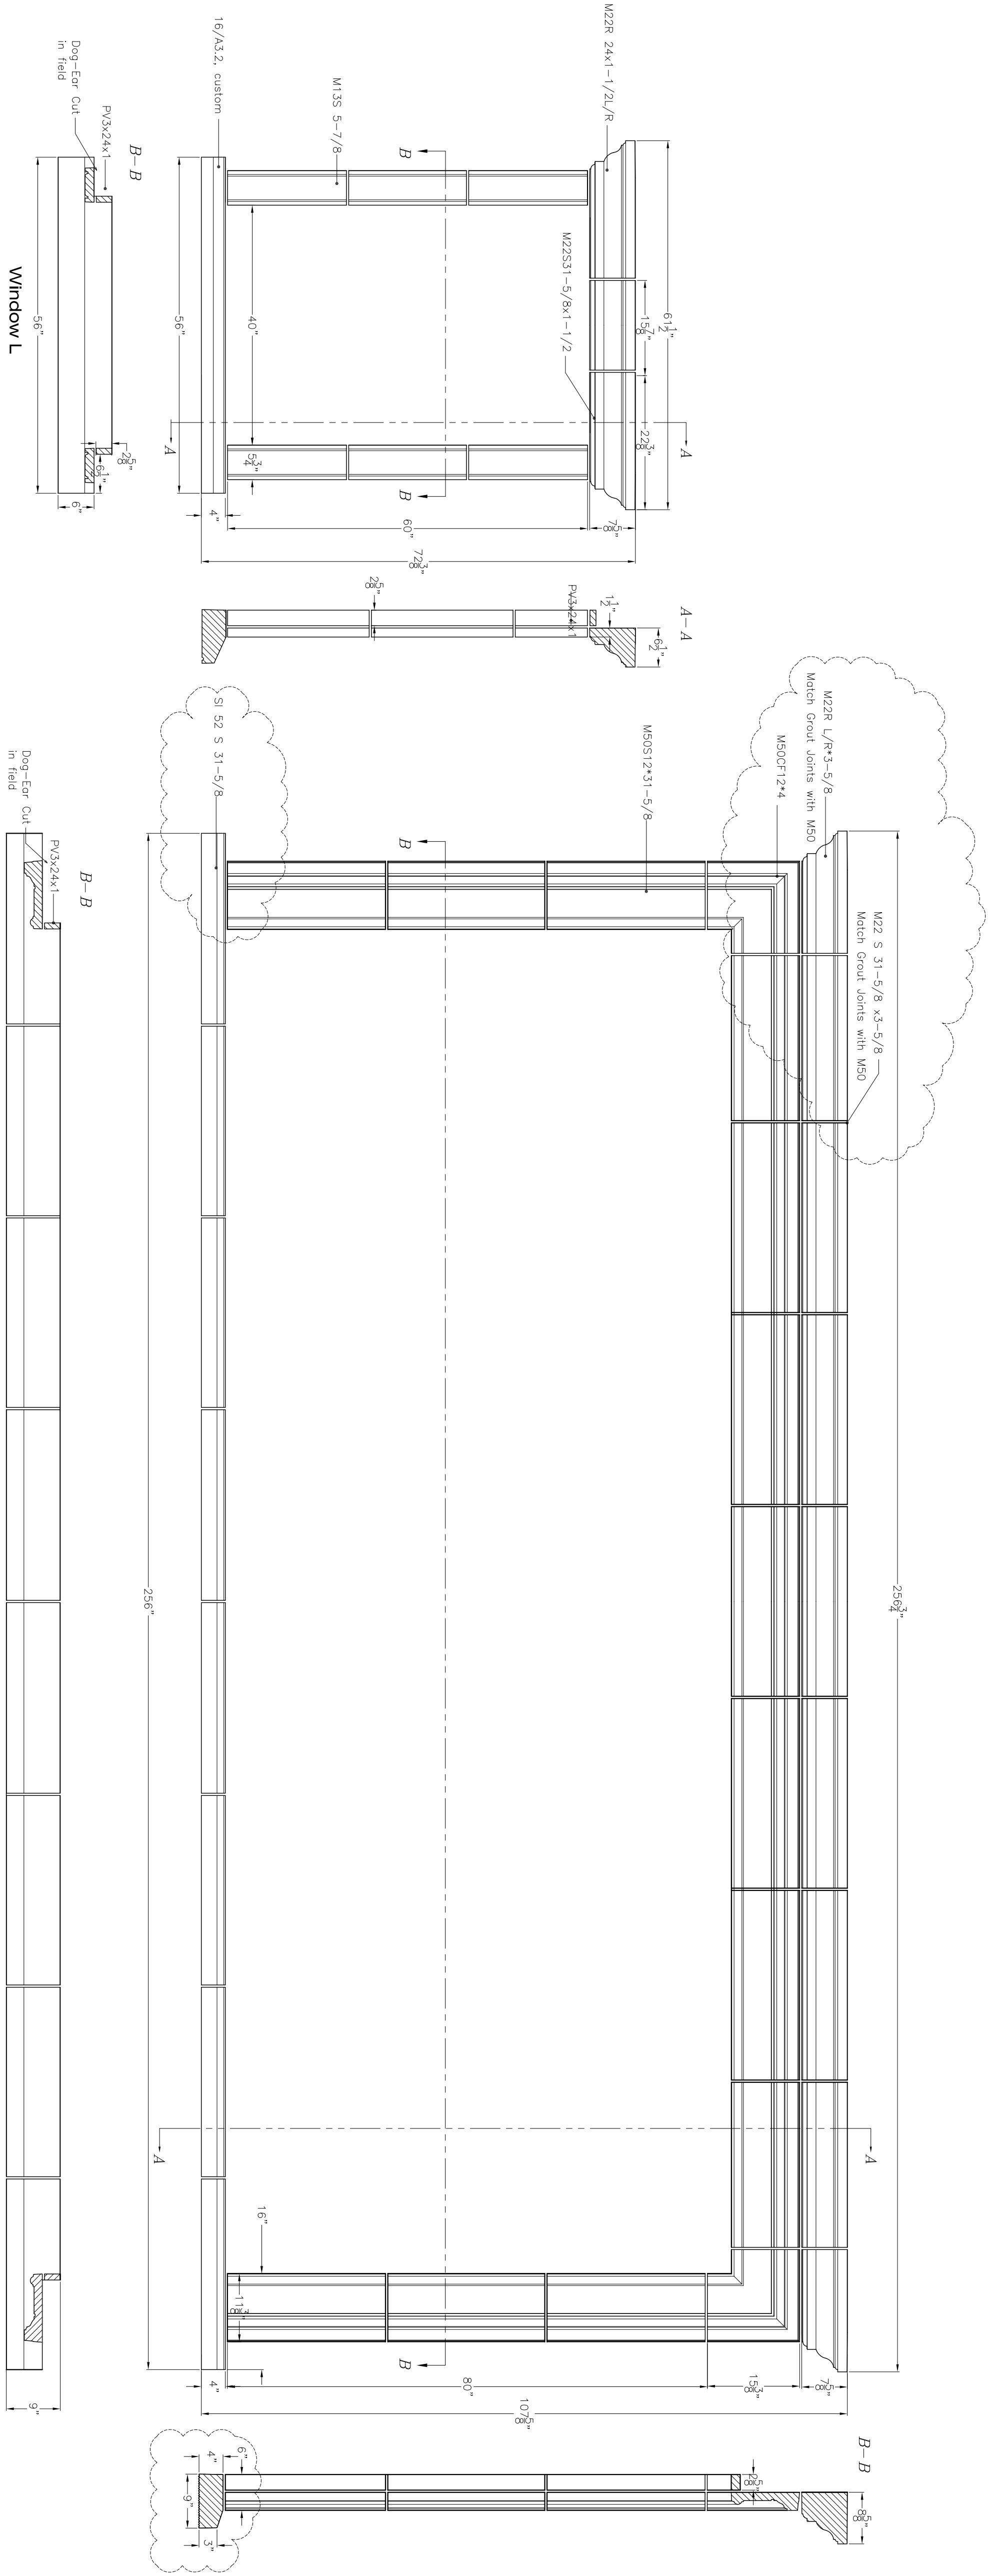

A3.1, A3.2 Windows

SCALE: 1/2"=1'-0"

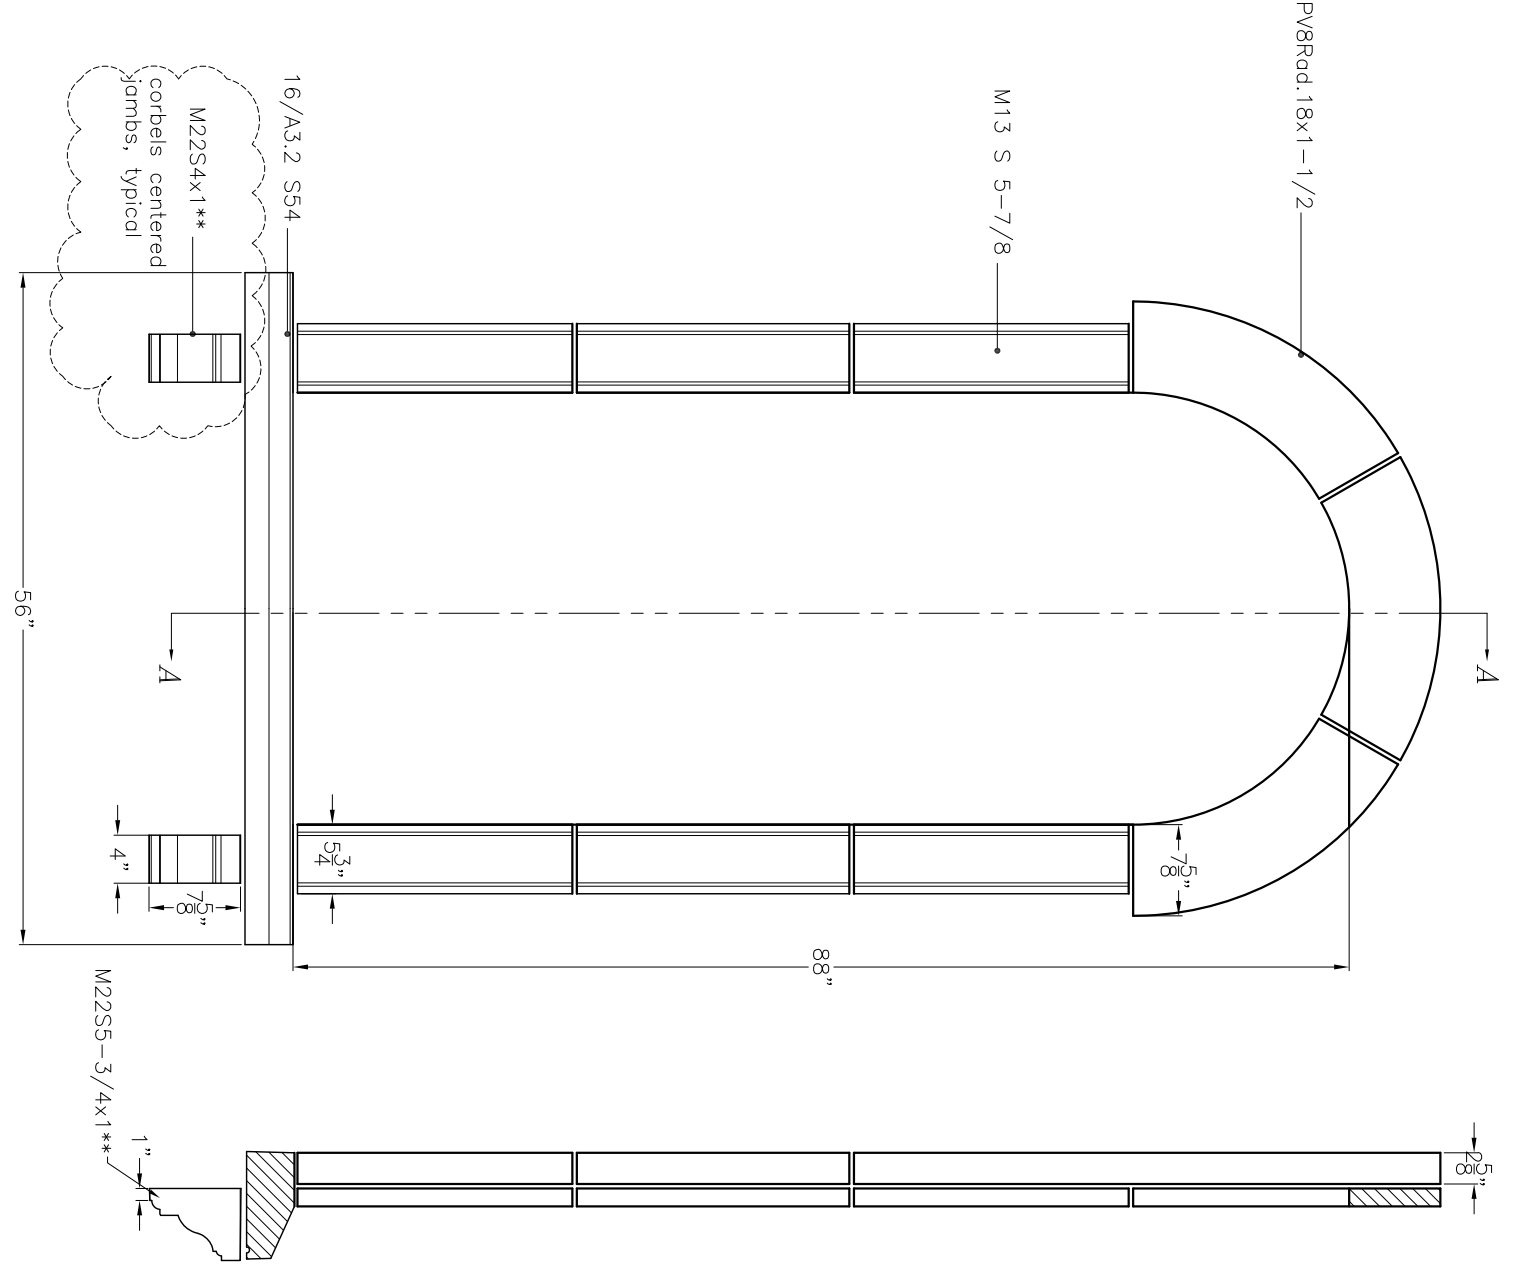


A3.1, A3.2 Windows

SCALE: 1/2"=1'-0"

Window K

Window L

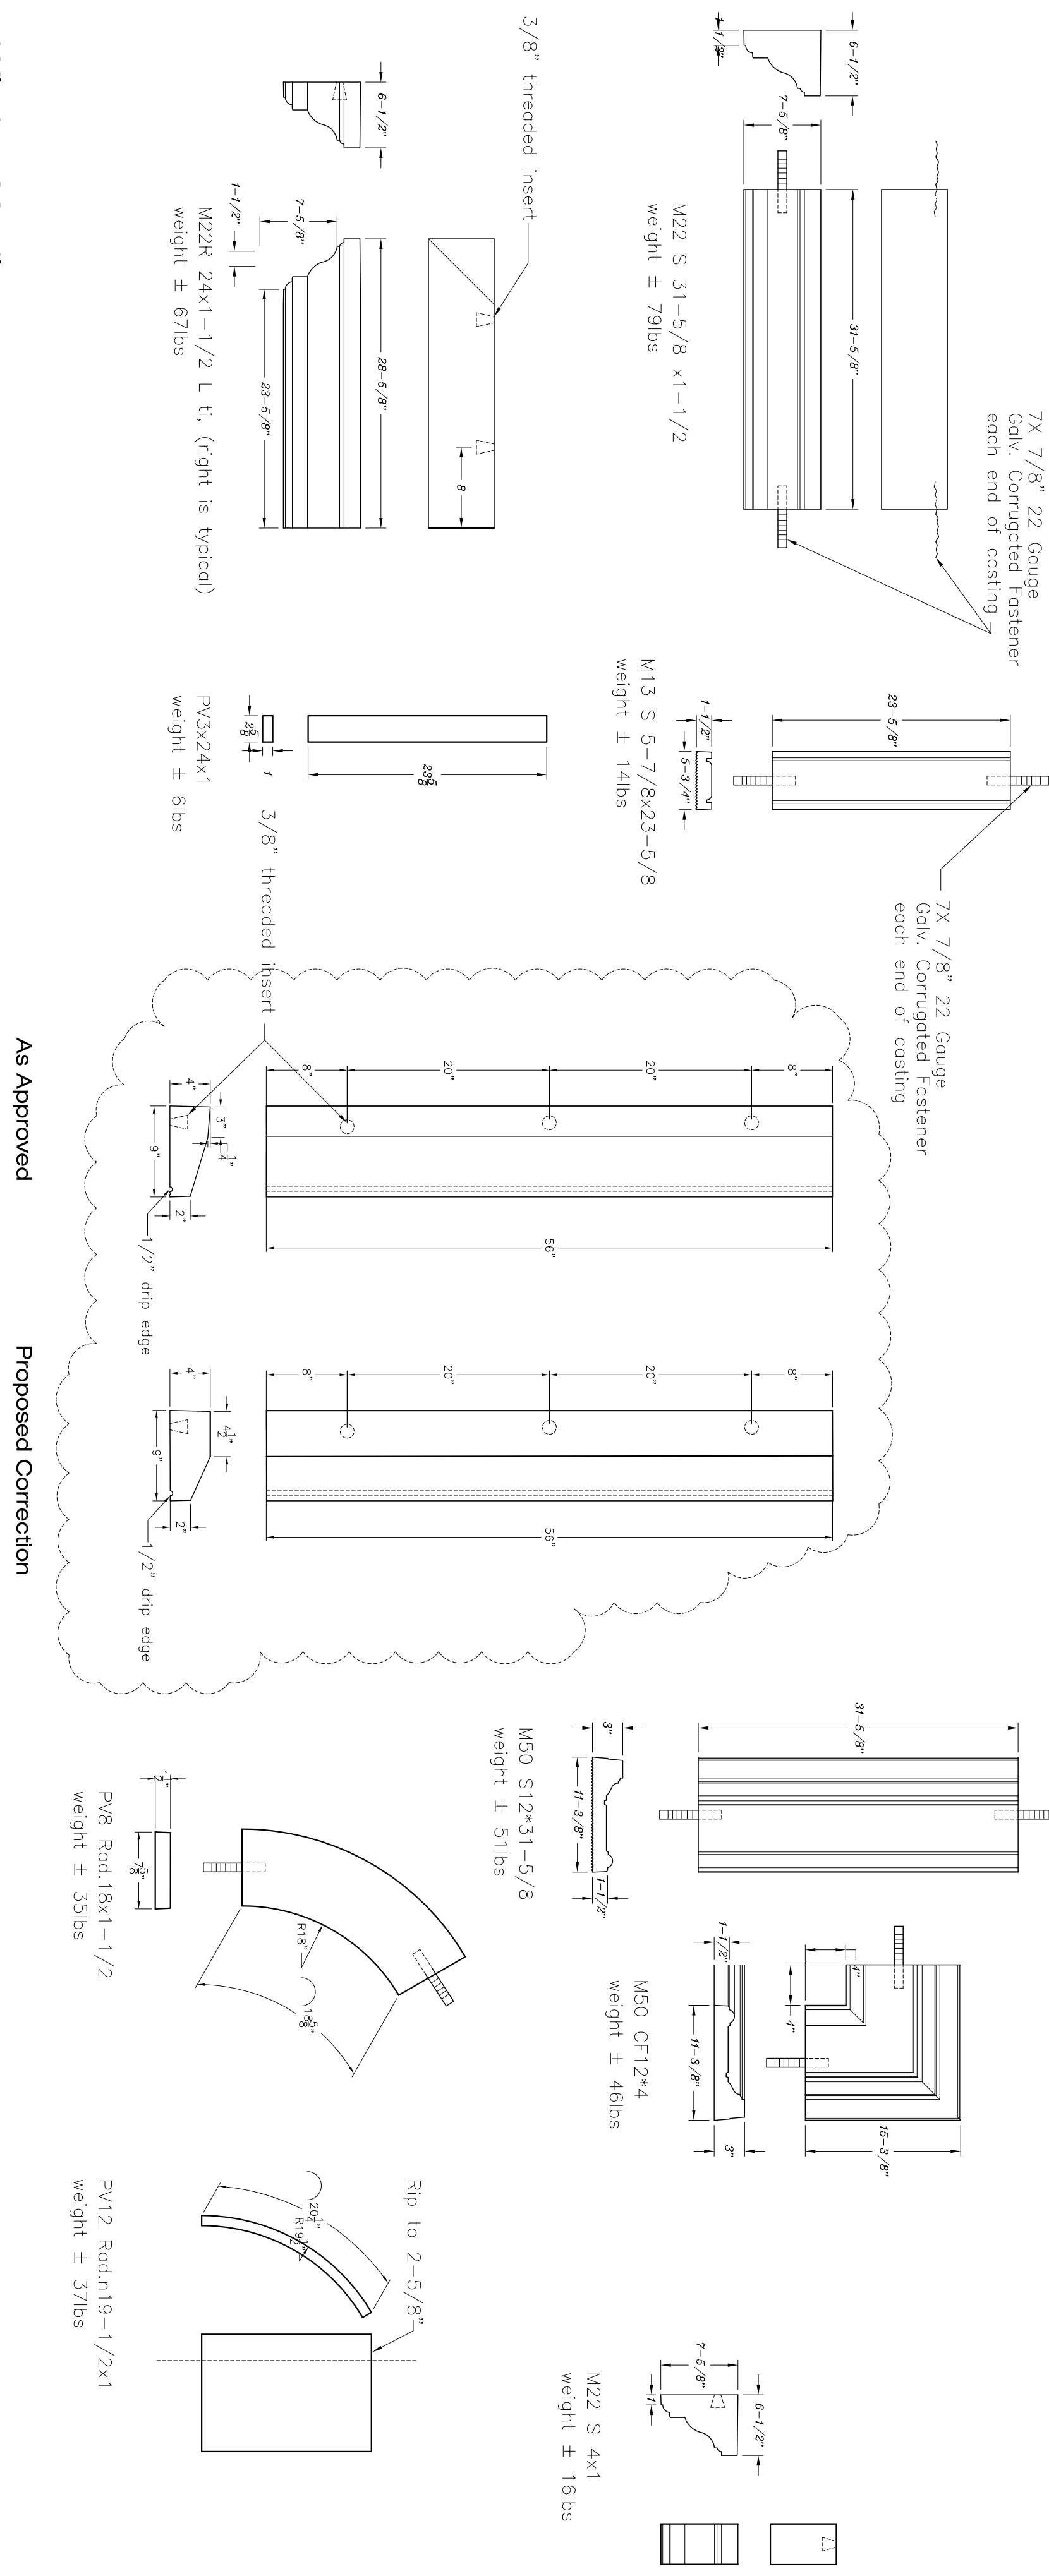


Window Moldings

SCALE: 1"=1'-0"

As Approved

Proposed Correction

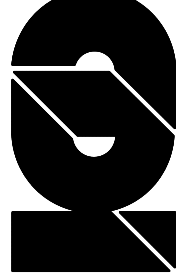

CONCRETE DESIGNS INC.
 1501 W. WILSON AVE. SUITE 100
 TUCSON, AZ 85718-5847
 ph: (520) 278-2278, (520) 824-6558
 fax: (520) 824-3420
 www.concrete-designs.com

2009 Concrete Designs Inc. All rights reserved. Images are provided solely for the use of our customers and those hired by our customers to construct, repair, maintain and improve concrete. No warranty is made by Concrete Designs Inc. for any use of these images without our express written consent. Images may be watermarked to trace unauthorized copying.

SALES ORDER #: XXX

Submitted #: 06/17/11
 Revised: 07/28/11


PROJECT
Fire House
 Address
 City, State

REF. PAGES
 A6.1, A6.2
 COLOR/TEXTURE
 GS20 Sage Brush/Modern


FOR APPROVAL ONLY
06/09/11
NOT FOR CONSTRUCTION

SHEET no.


3 of **6**

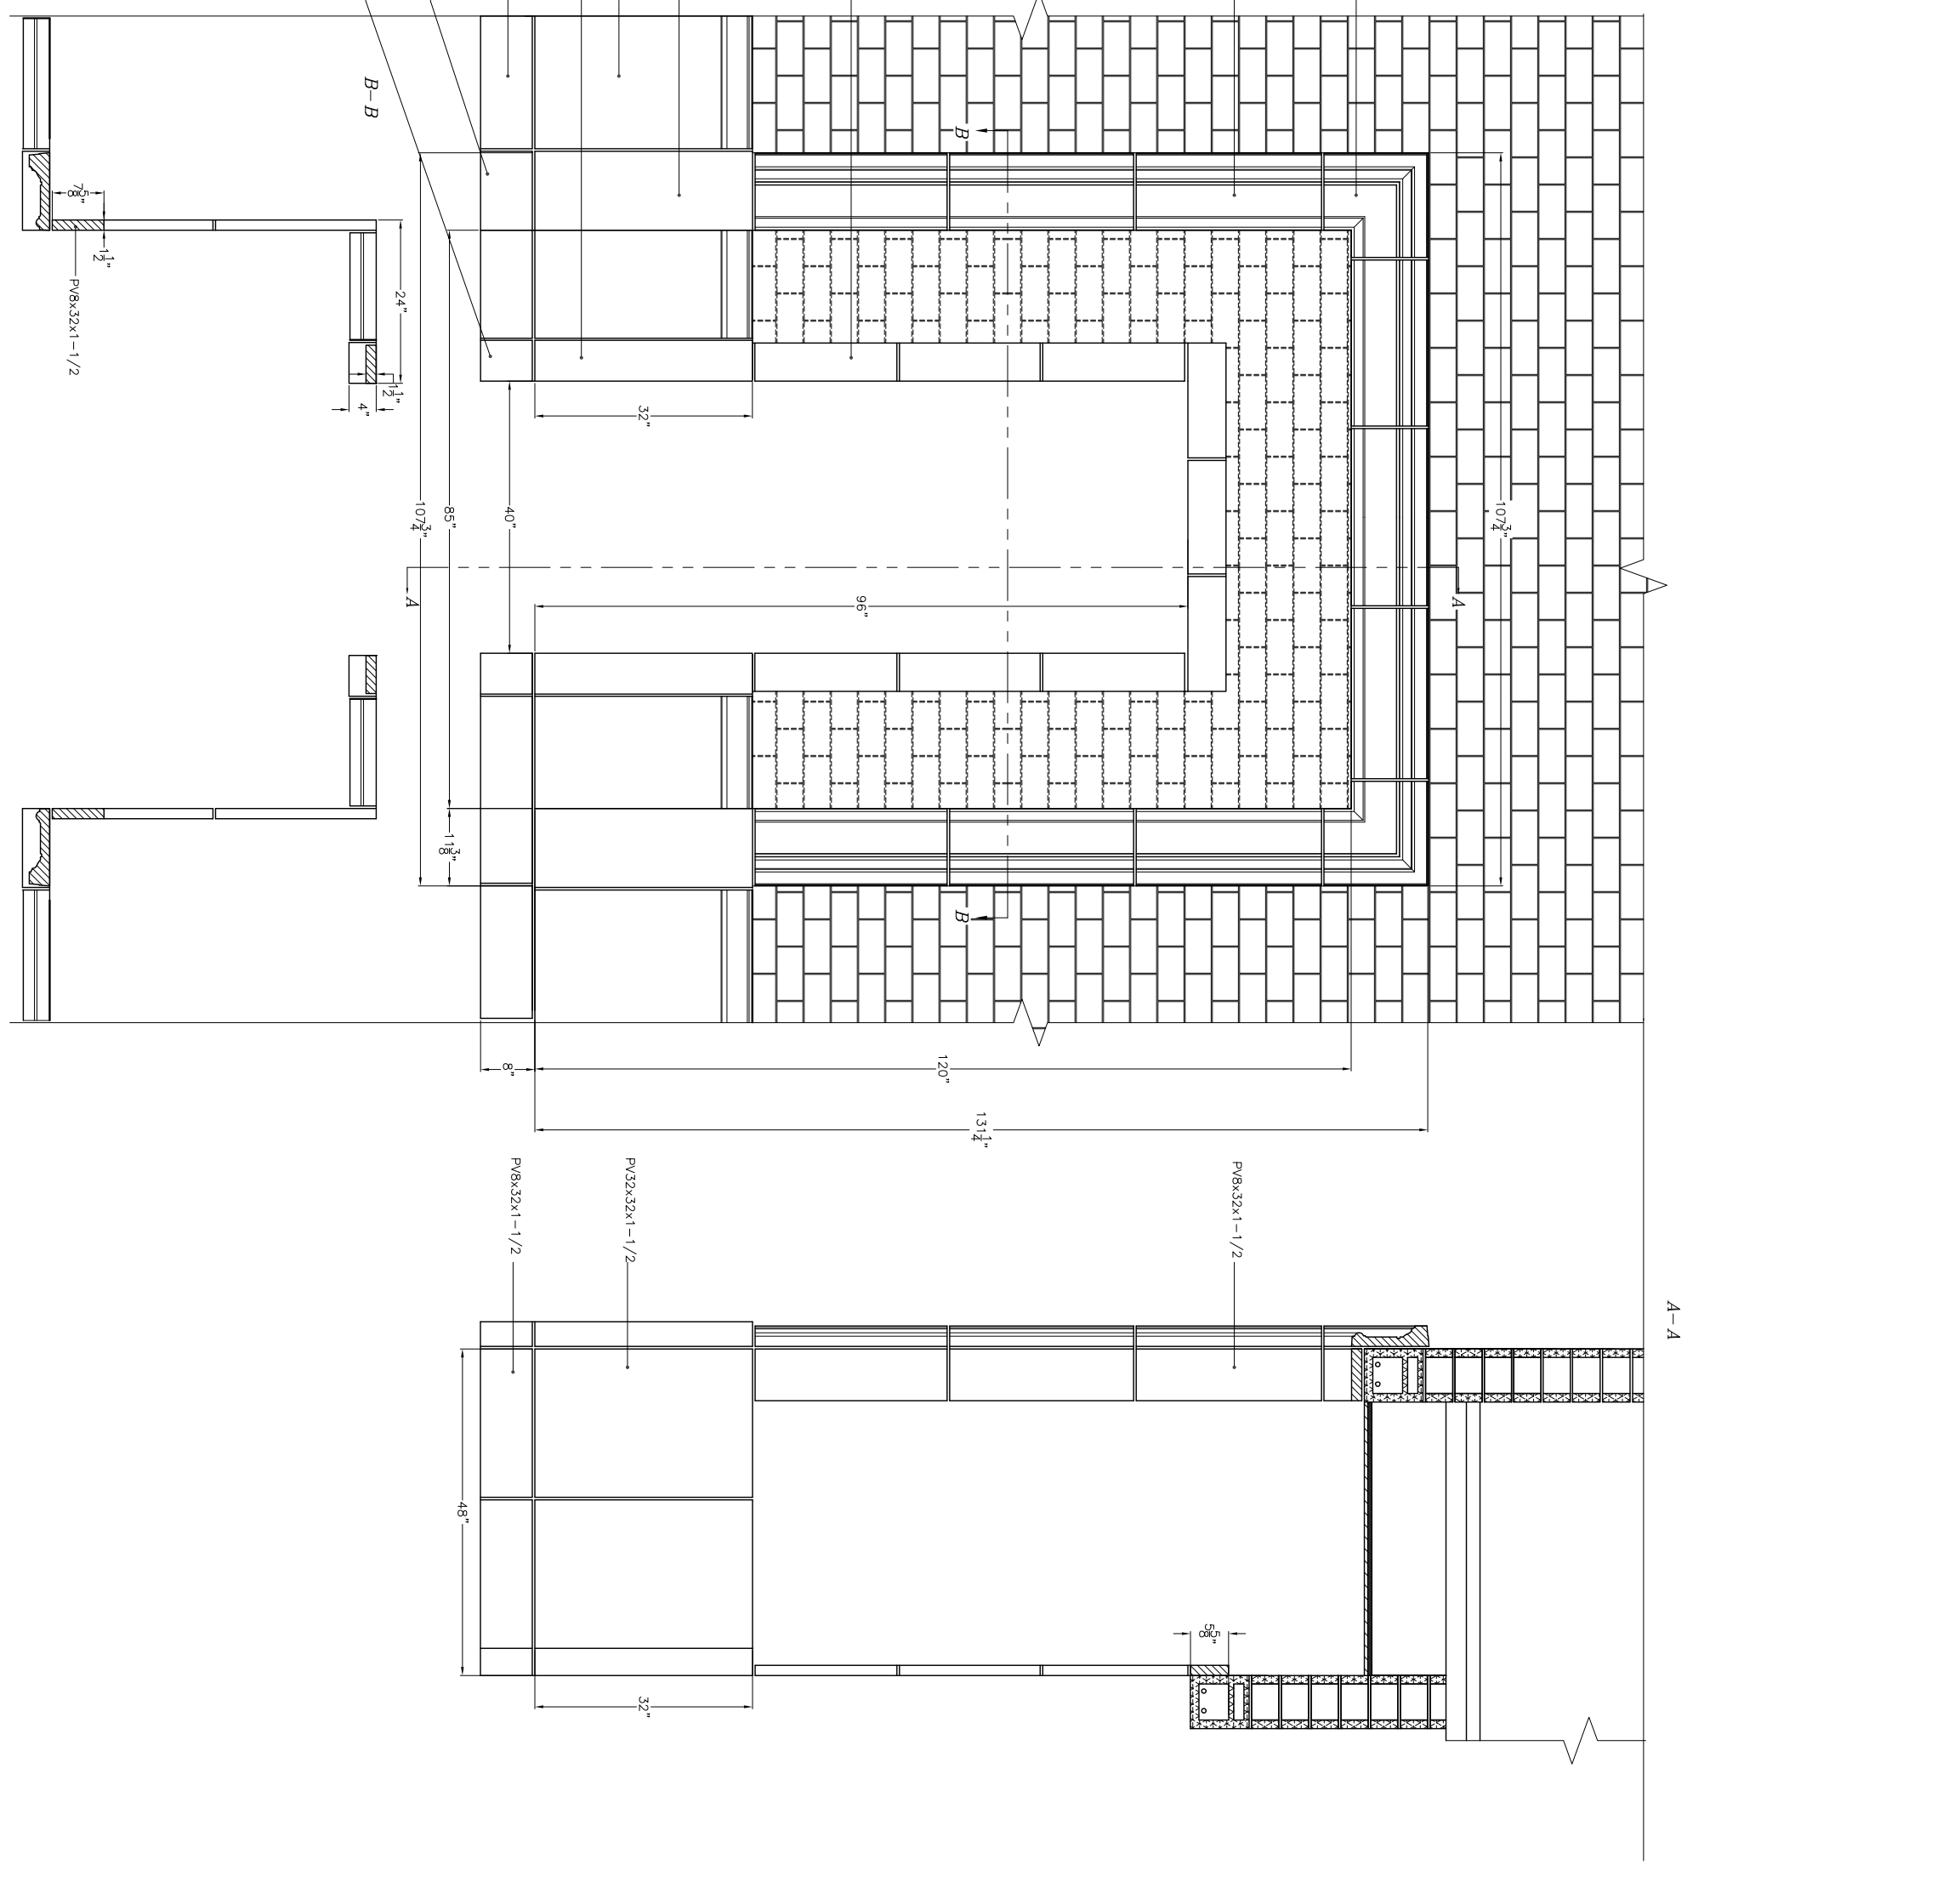

1/A6.2 South Elevation
Door #124, N/A3.1

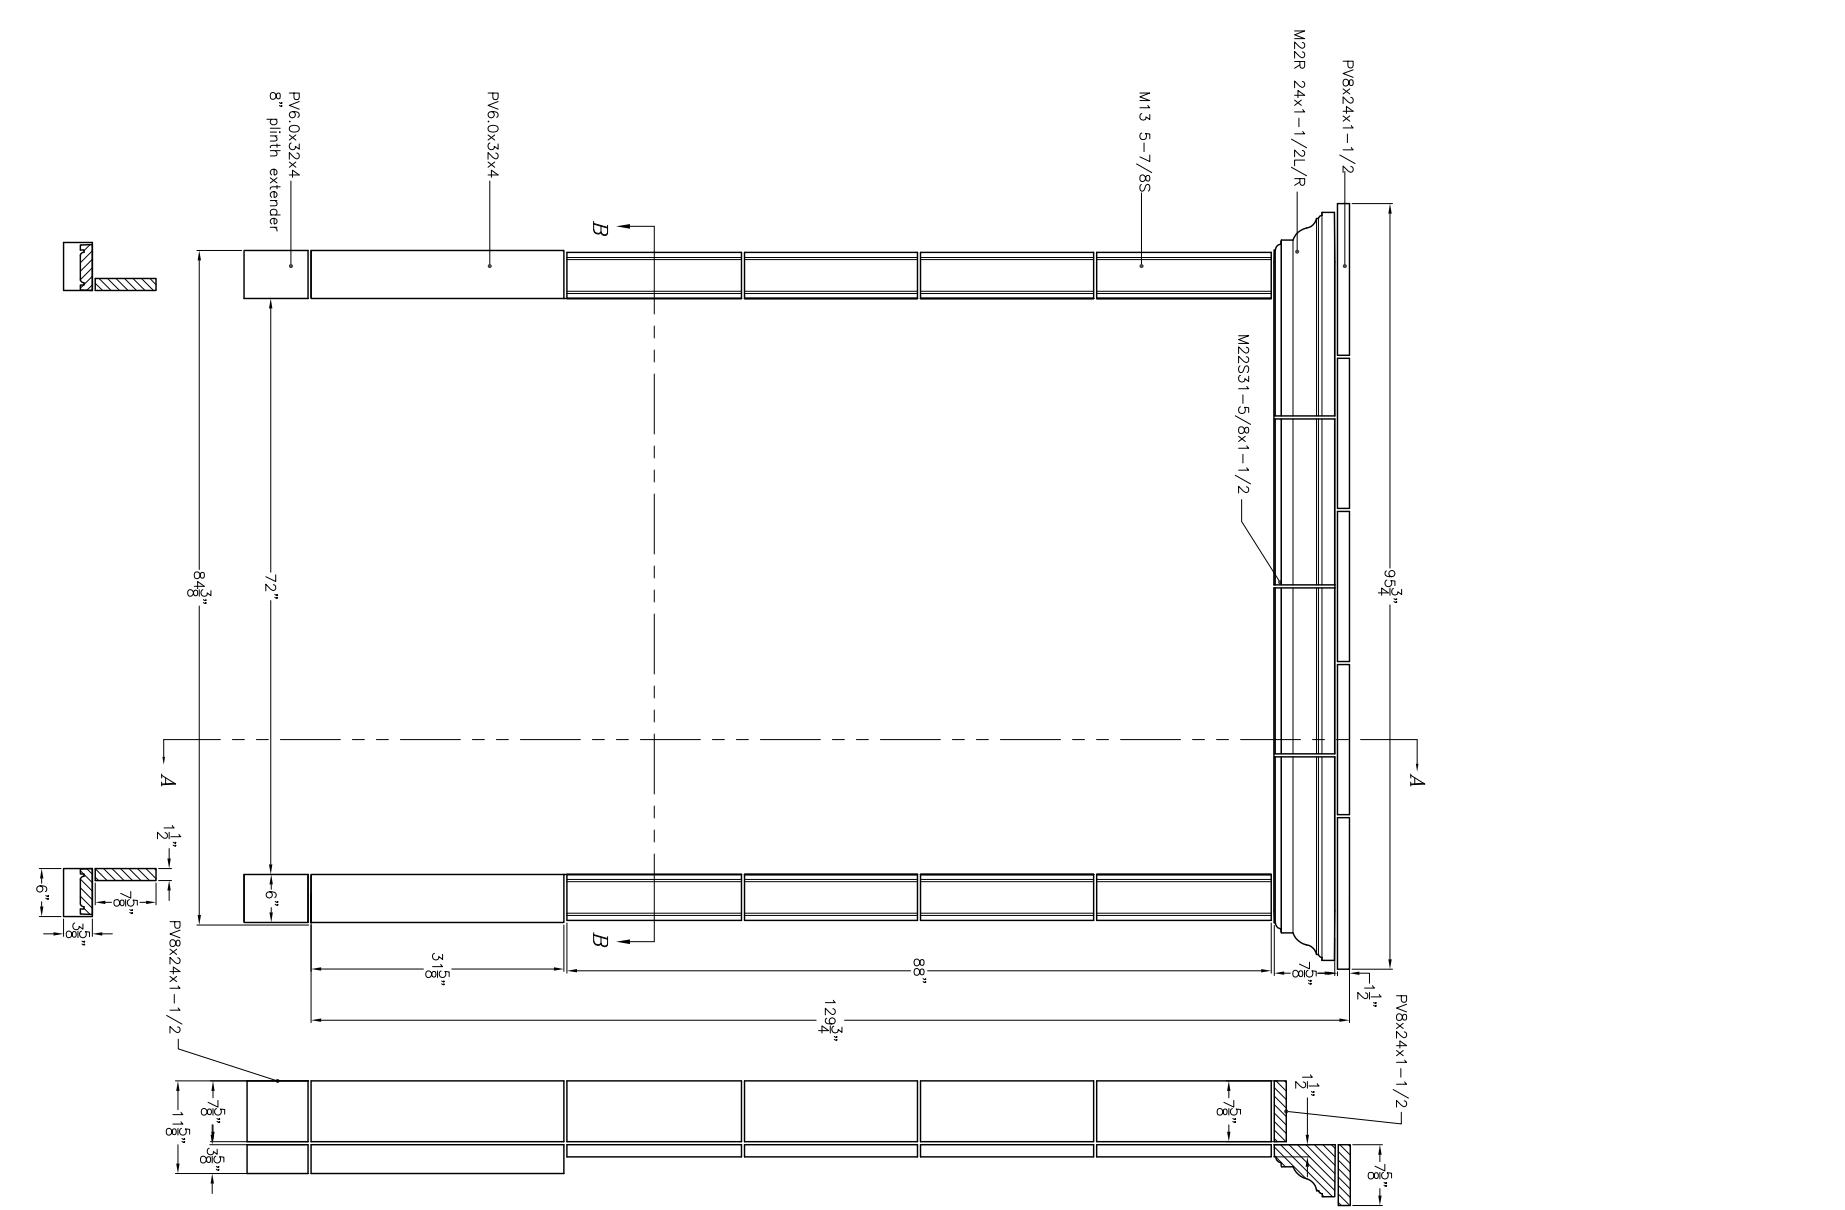


Doors #112, #117B, P/A3.1
1/A6.1 North Elevation, 2/A6.1 East Elevation

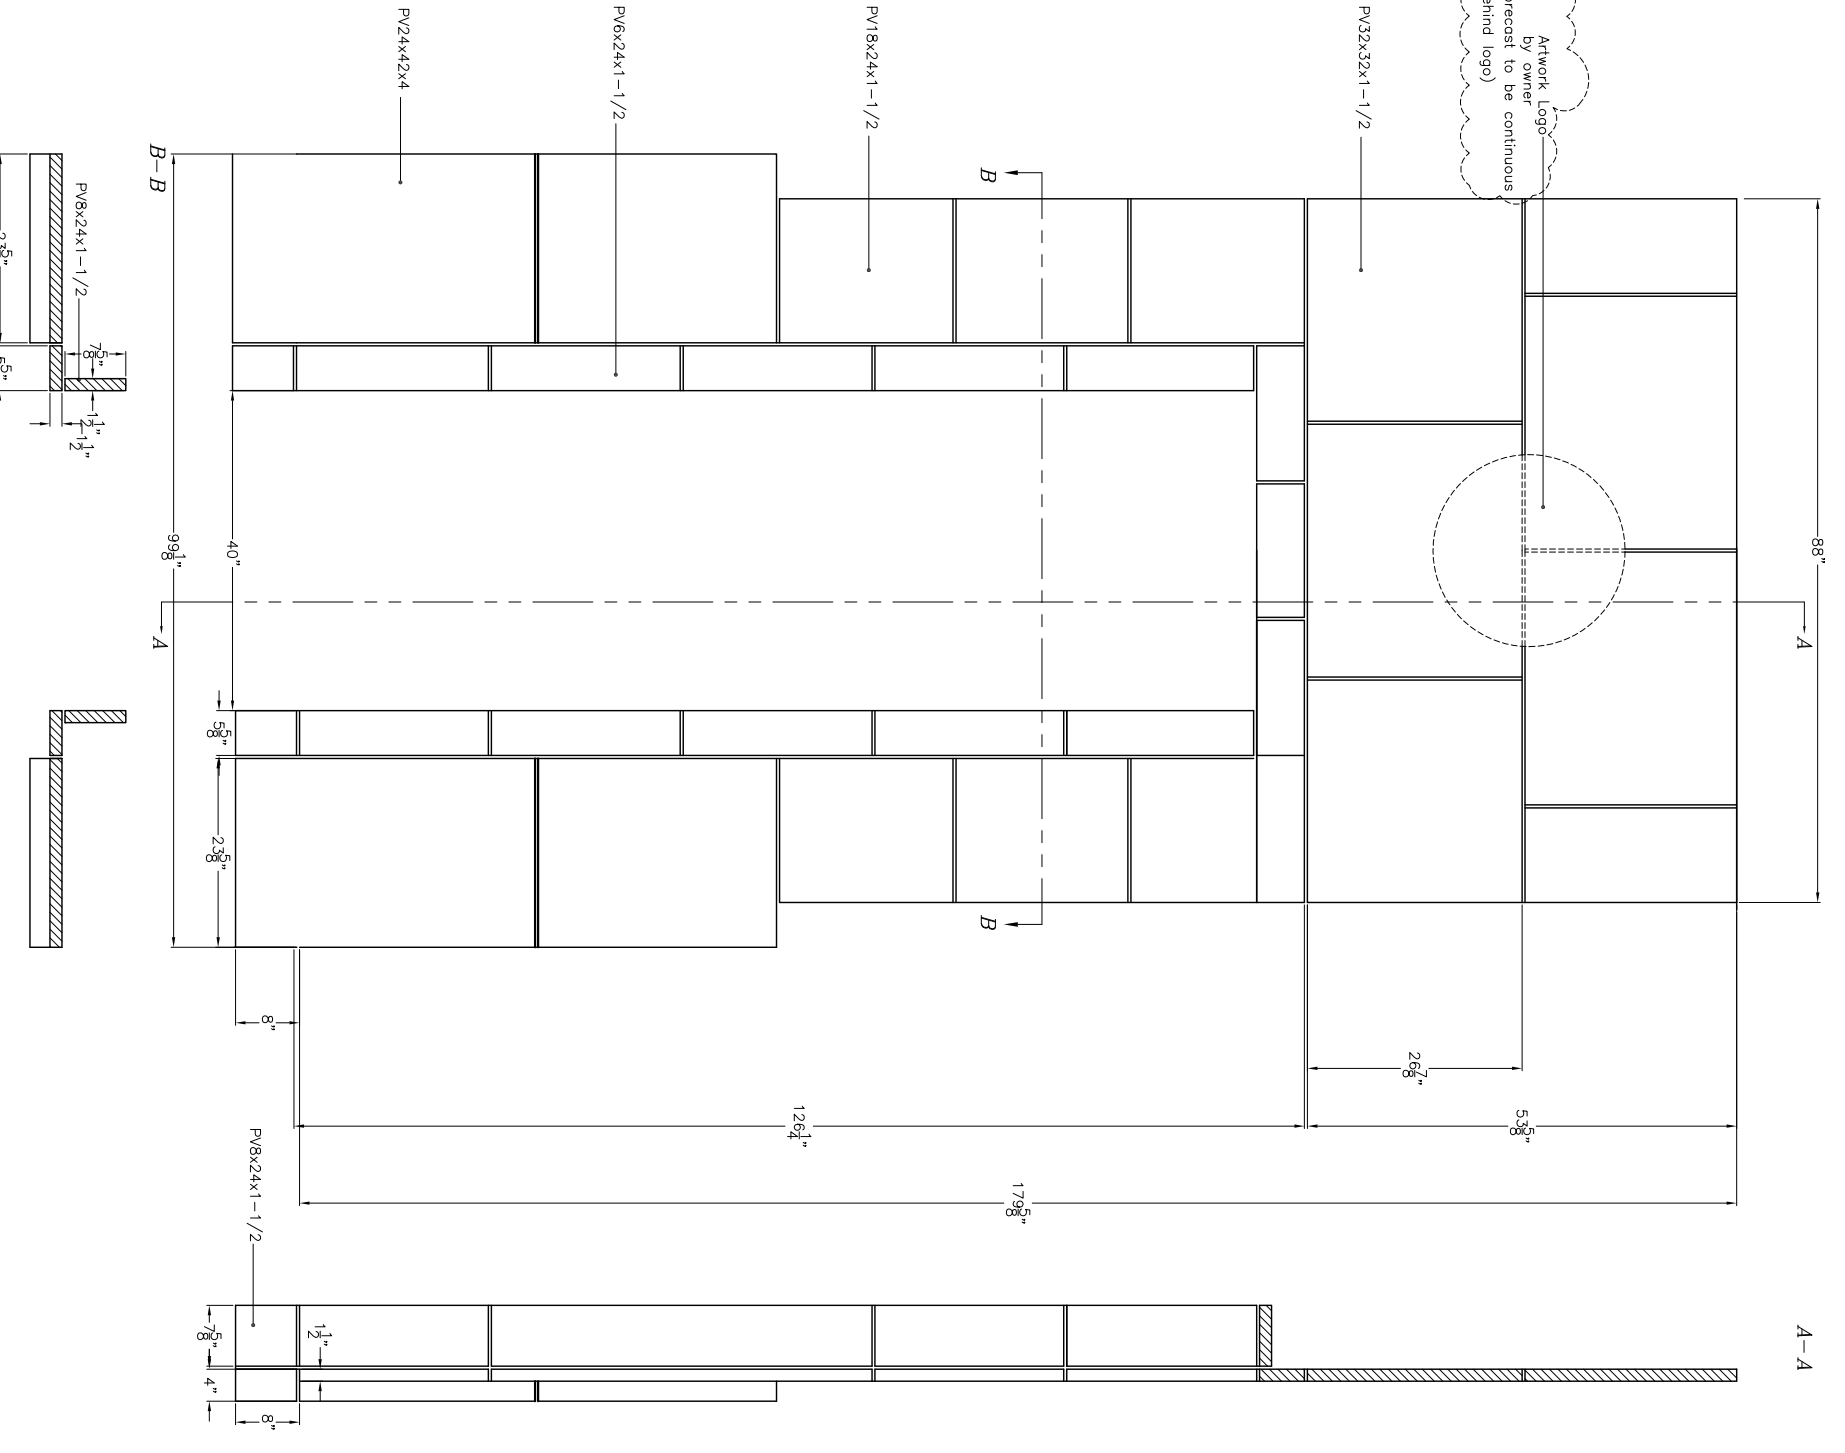


2/A6.1 East Elevation
Door #101, N/A3.1

A3.1, A3.2 Doors
 SCALE: 1/2"=1'-0"

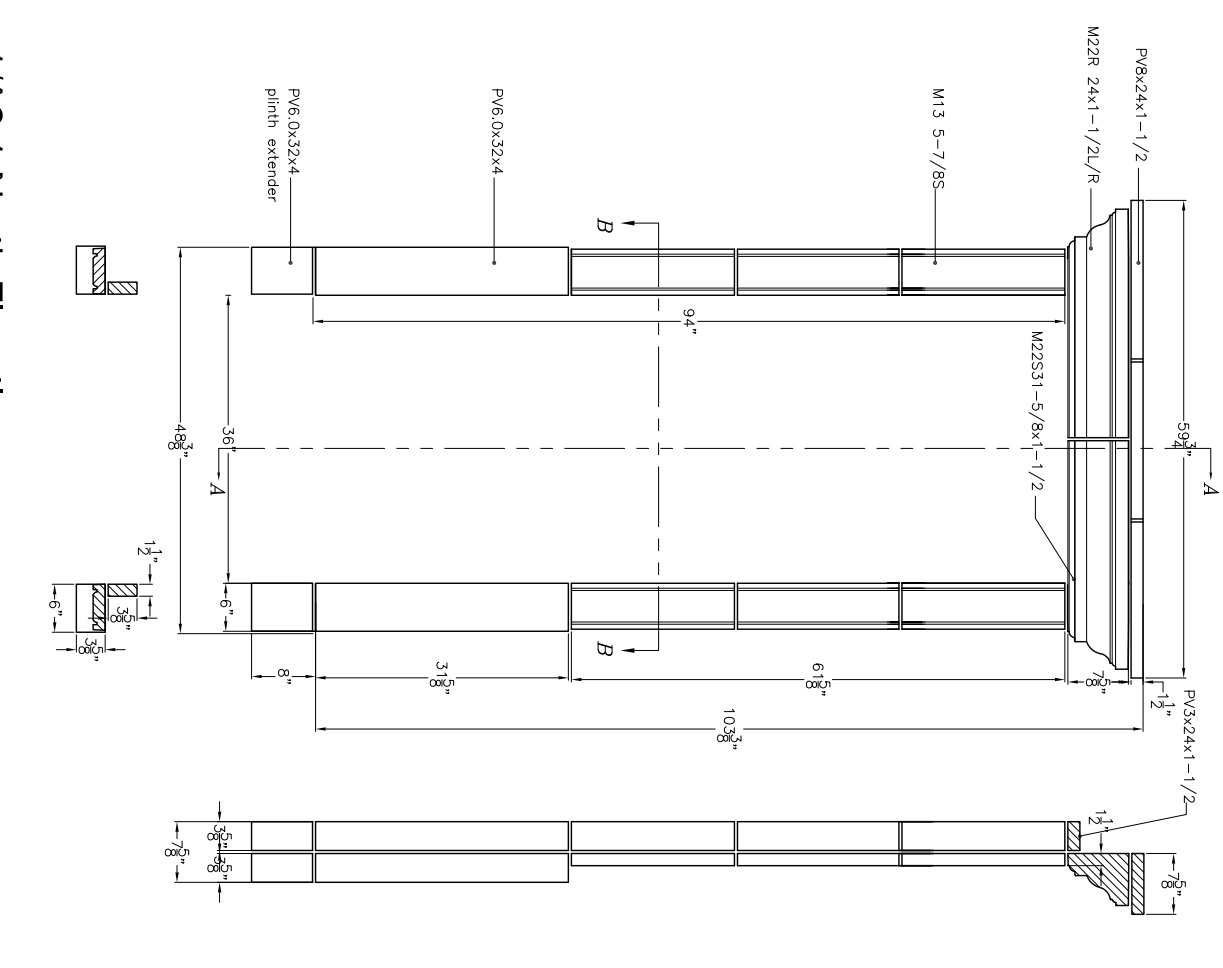

1/A6.1 North Elevation
Door #128, P/A3.1

A3.1, A3.2 Doors
 SCALE: 1/2"=1'-0"

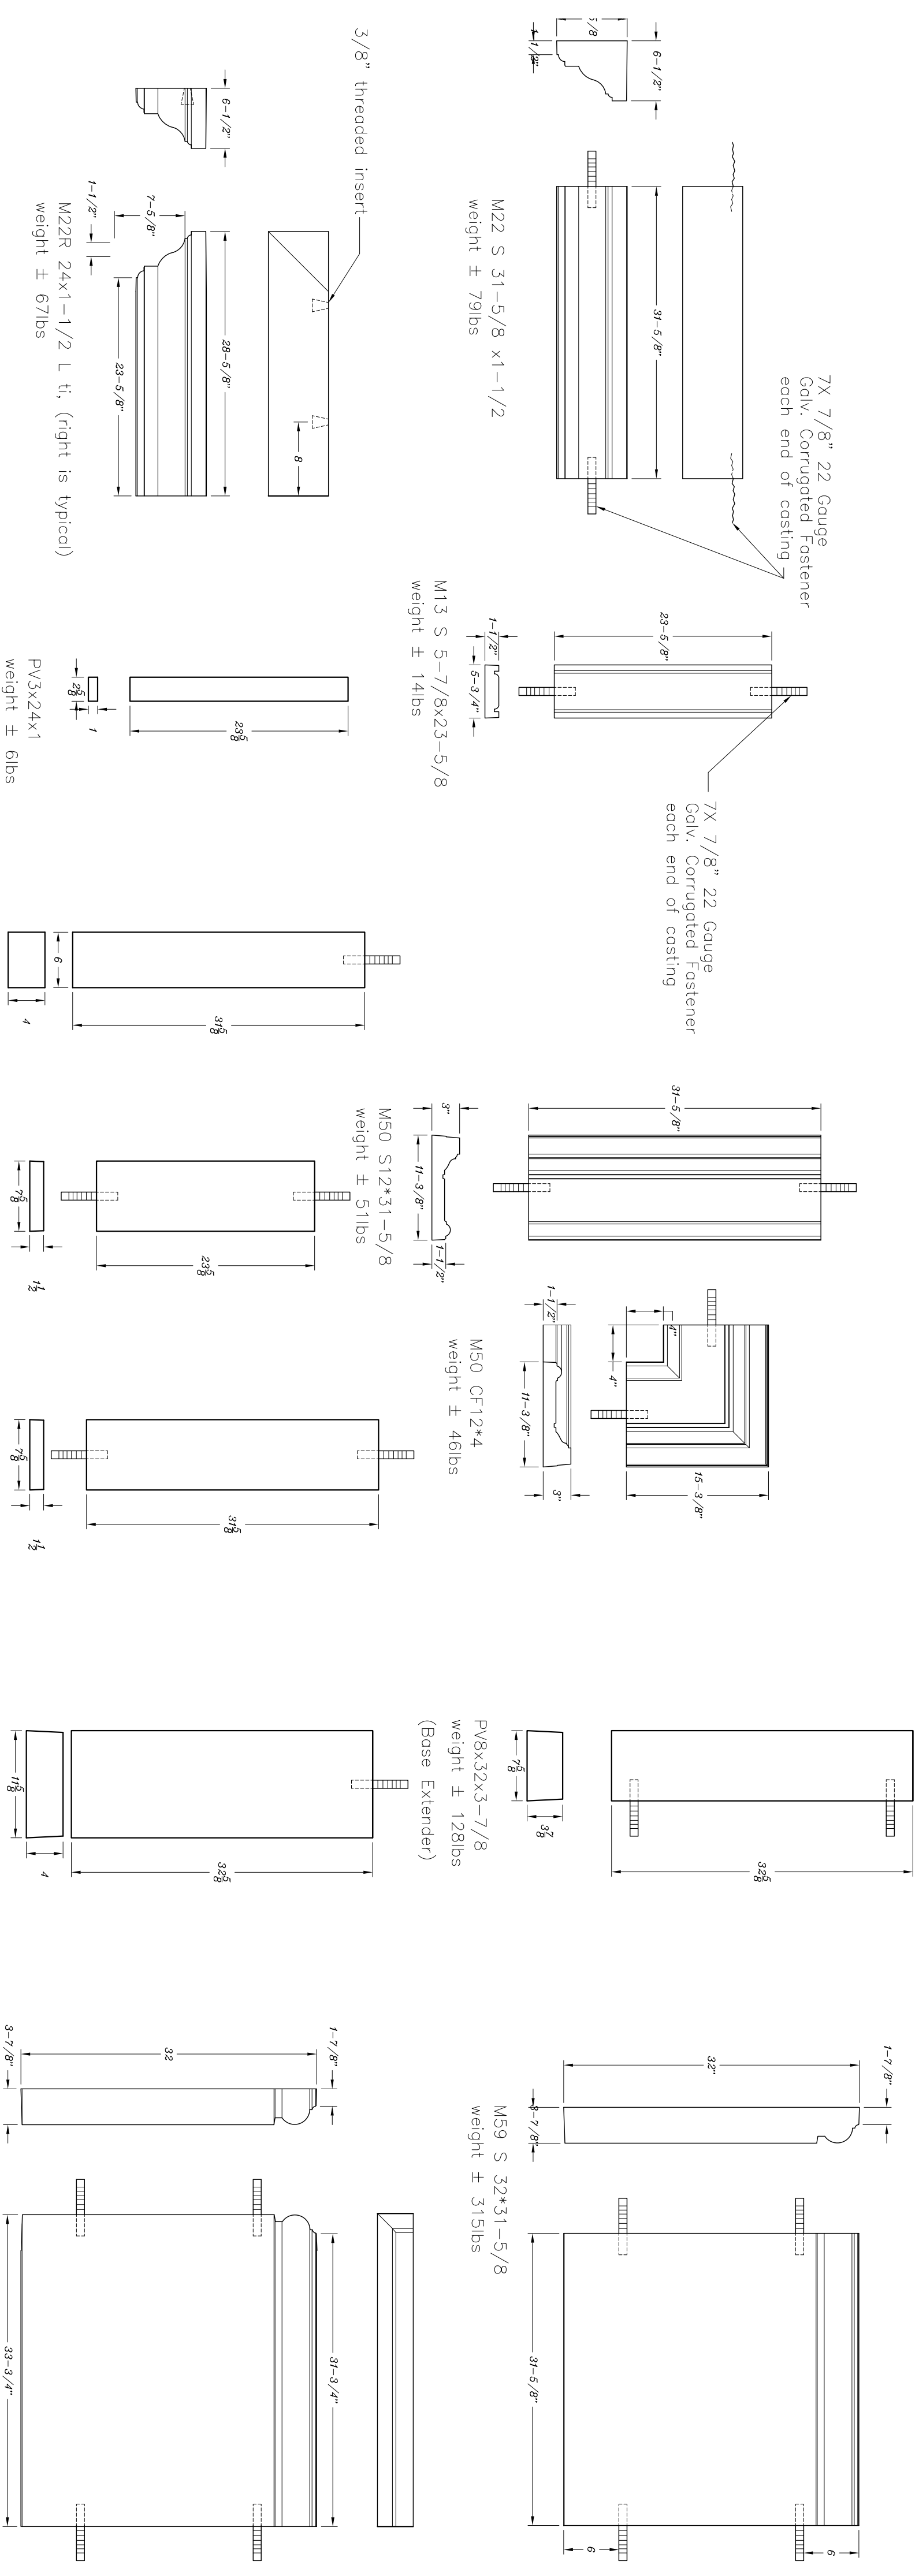

Door Moldings
 SCALE: 1"=1'-0"



CONCRETE DESIGNS INC.
 2003 Concrete Designs Inc.
 1000 Highway 101
 Tusson, AZ 85718-6247
 Ph: (602) 979-2279, (520) 954-6653
 Fax: (520) 954-3420
 www.concrete-designs.com

2003 Concrete Designs Inc. reserves the right to use any and all images provided solely for the use of our customers and those hired by our customers to construct, repair or maintain concrete. All other use is prohibited without our express written consent. Images may be underwritten to trace unauthorized copying.

SALES ORDER #: XXXX

Submit #: 06/17/11

Revised: 07/28/11

PROJECT
Fire House
 Address
 City, State


REF. PAGES
 A6.1, A6.2

COLOR/TEXTURE
 GS20 Sage Brush/Modern

FOR APPROVAL
ONLY
 06/11/11
NOT FOR
CONSTRUCTION

SHEET no.

4 of 6

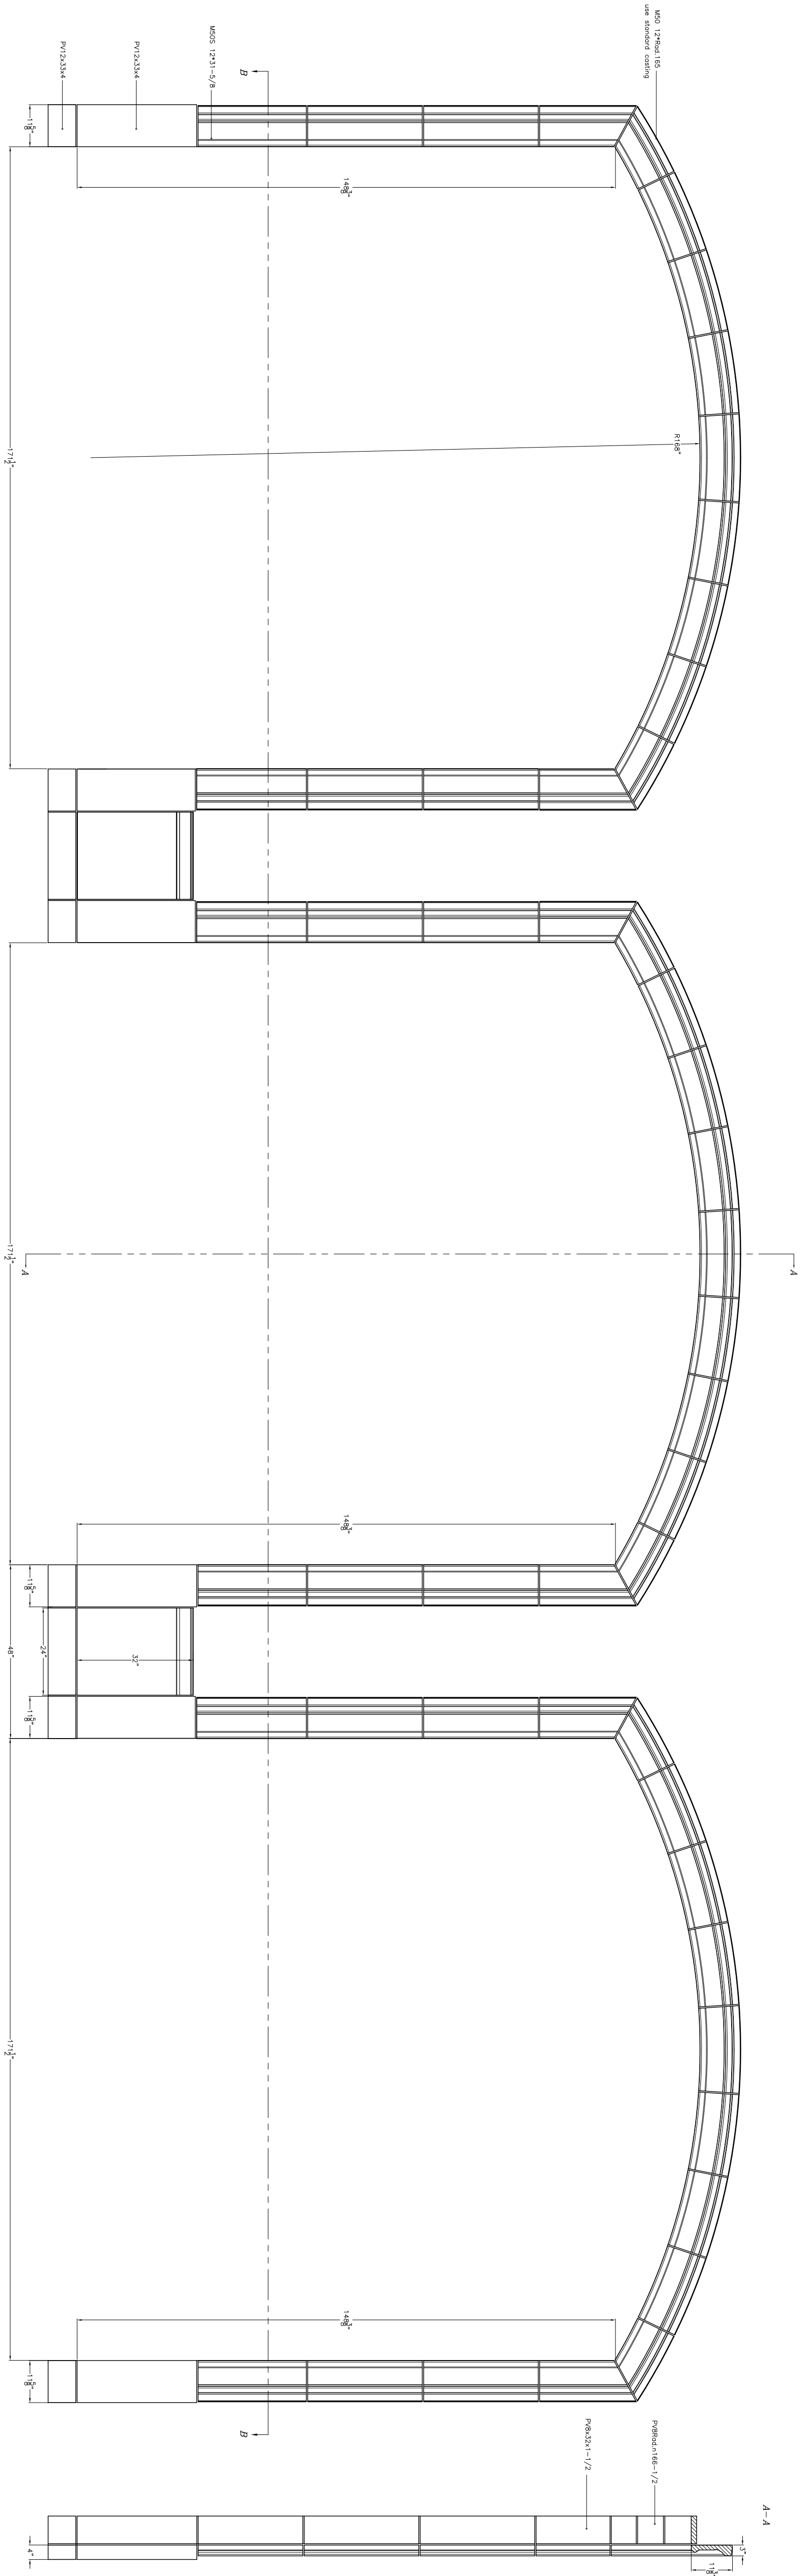


1/A6.1 North Elevation
 1/A6.2 South Elevation

Fire Door Surrounds


SCALE: 1/2"=1'-0"

****GC to verify waincot quantities for entire building**

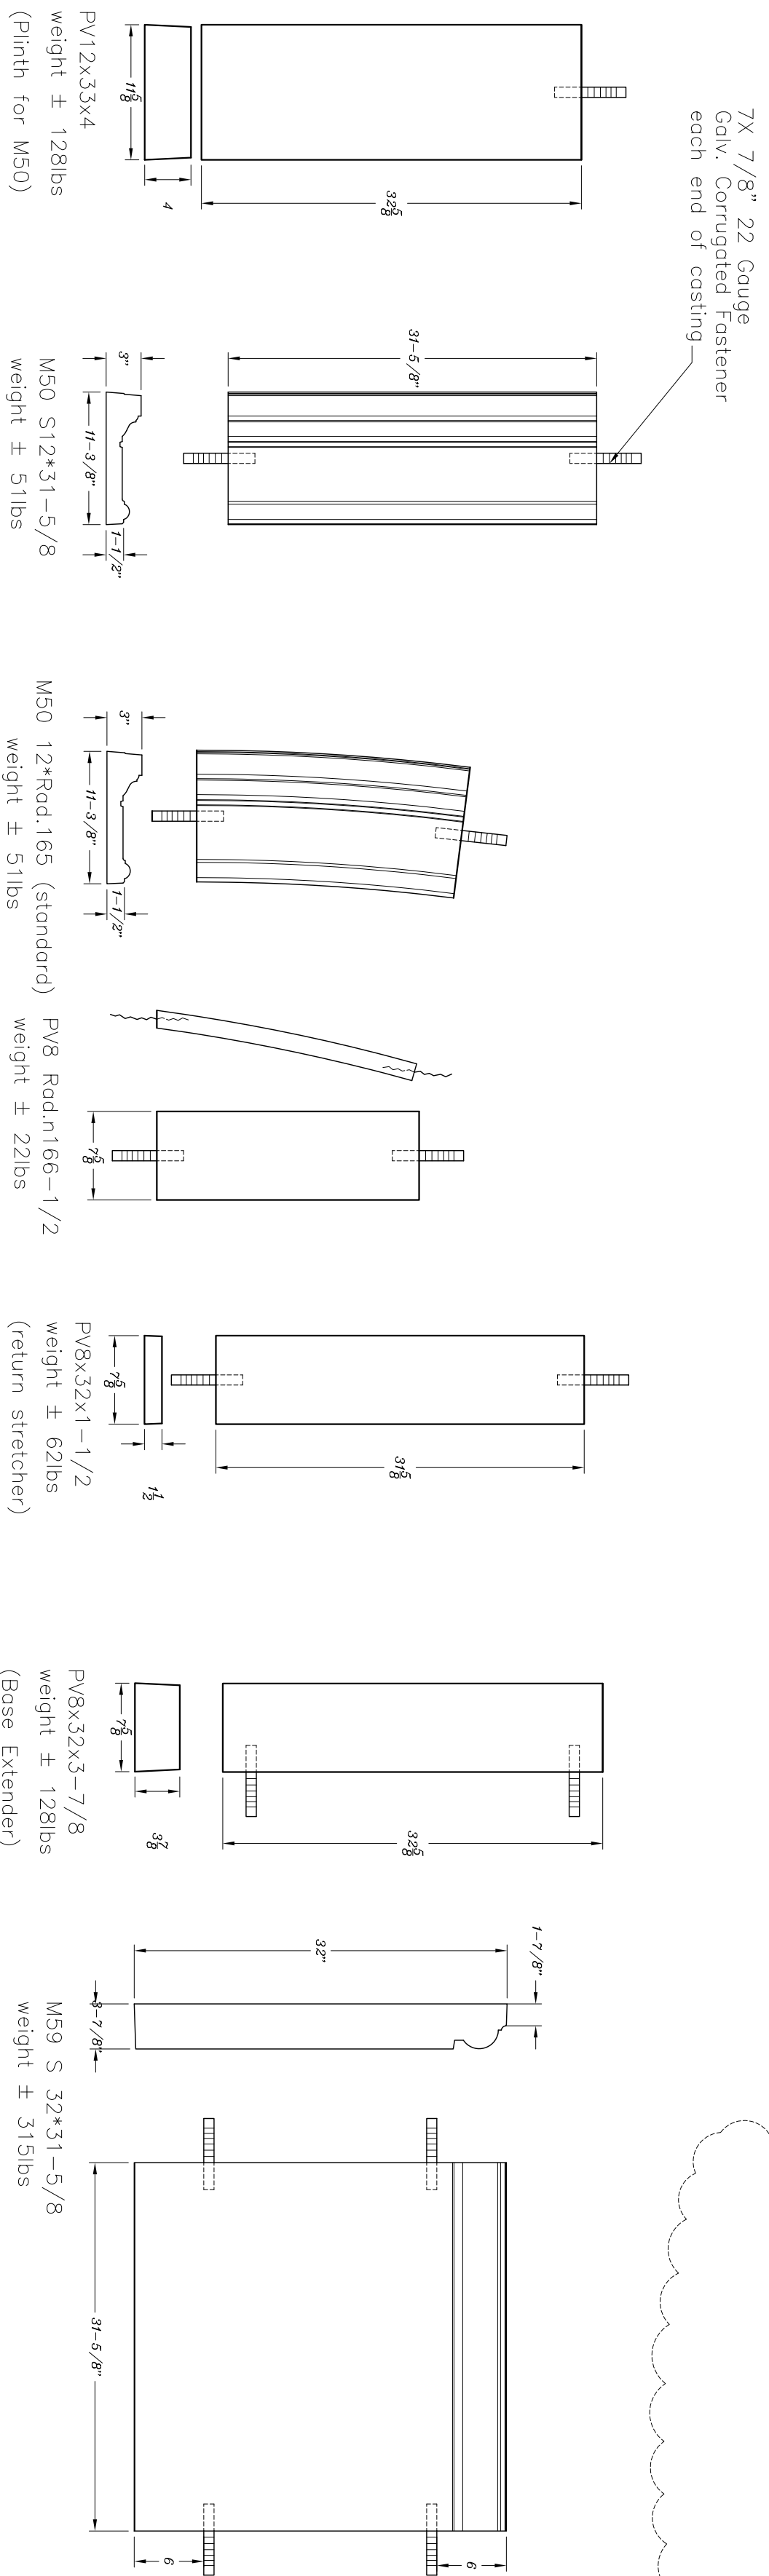


Door Moldings

SCALE: 1"=1'-0"

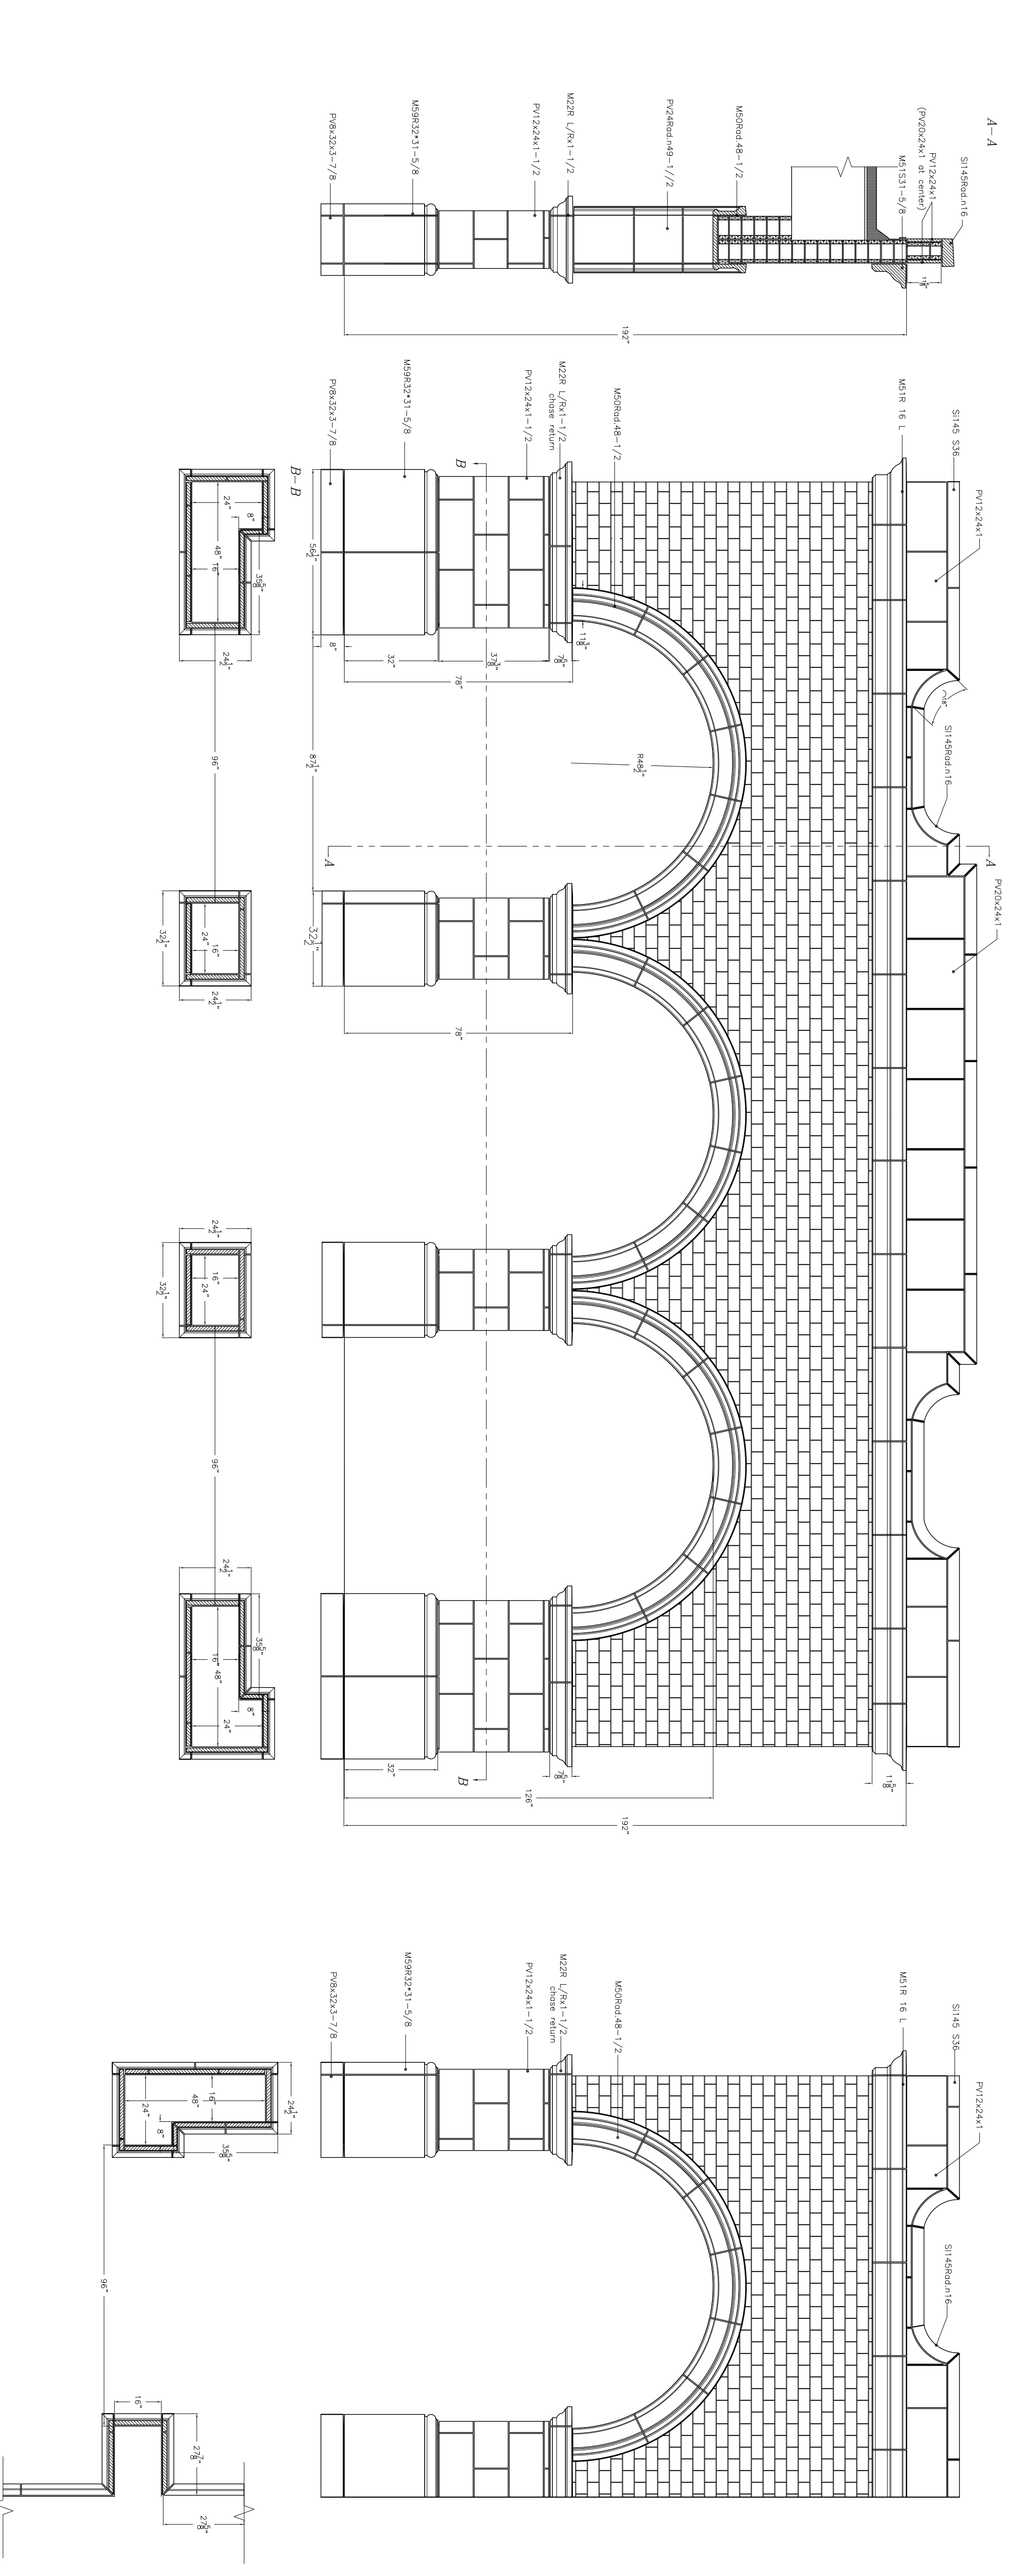


2/A6.1 Patio Columns

SCALE: 3/8"=1'-0"

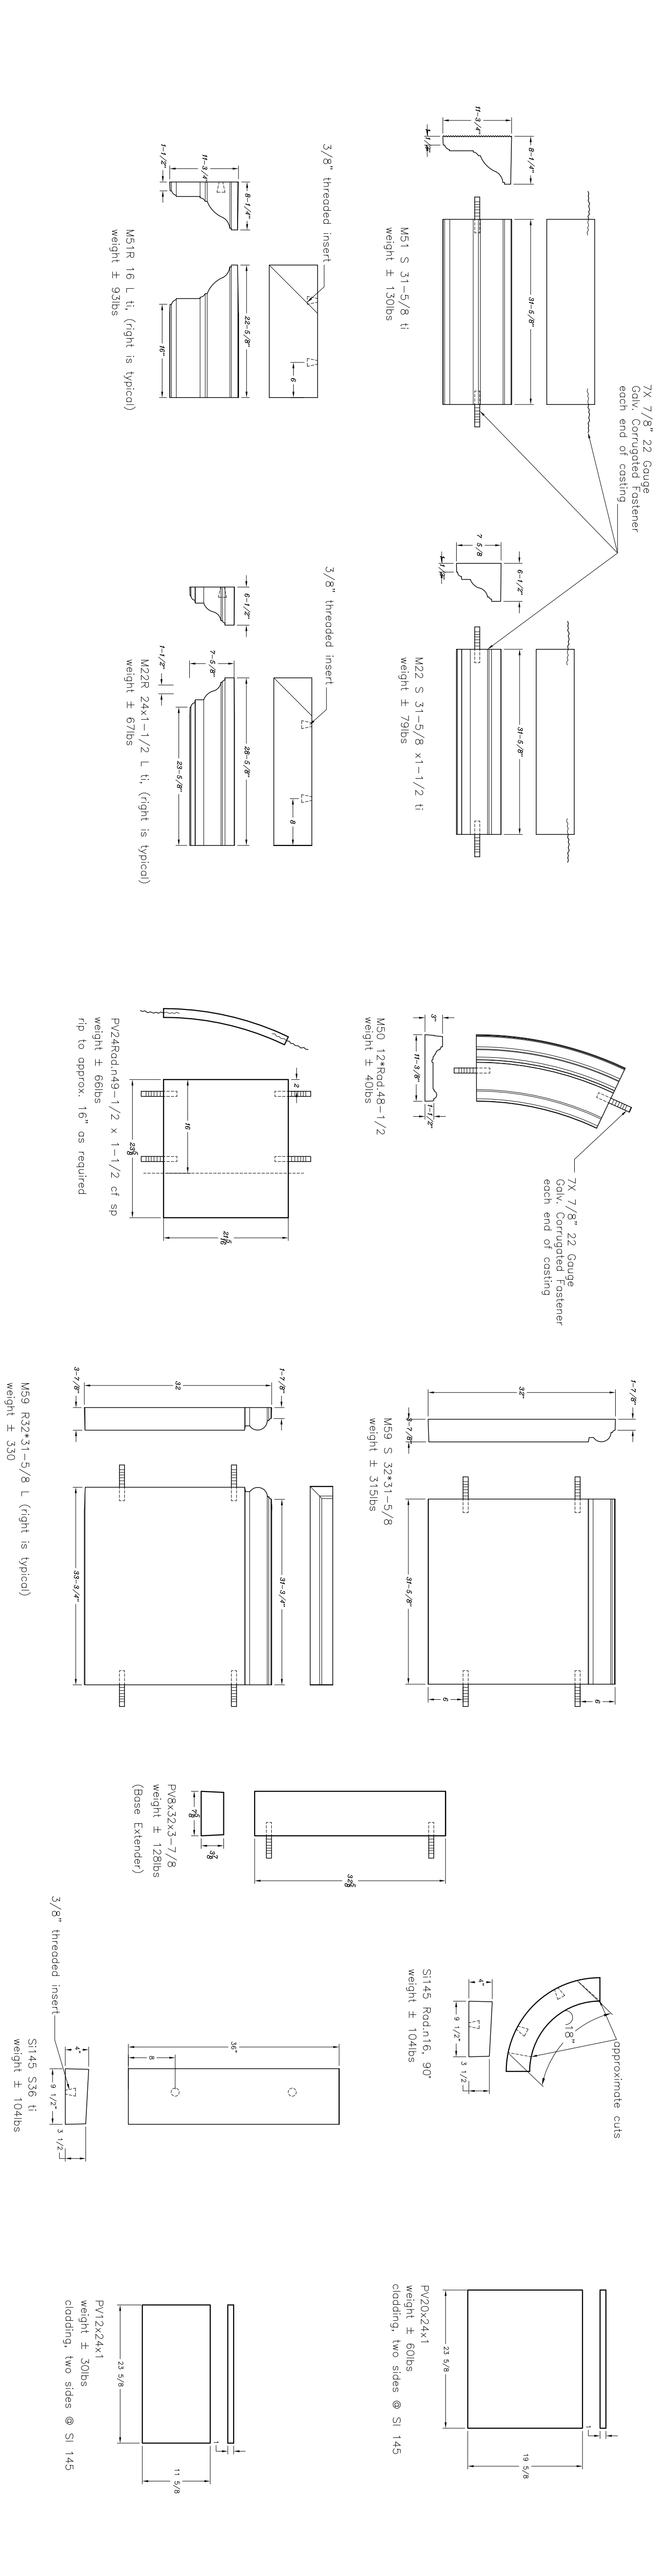

2/A6.1 Patio Column Moldings

SCALE: 1"=1'-0"

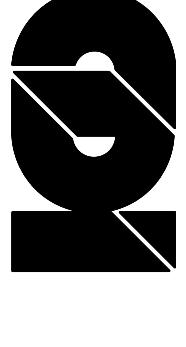

CONCRETE DESIGNS INC.
 3009 Concrete Designs Inc.
 377004, AZ 85713-5347
 Ph: (900) 279-2278, (520) 824-6558
 Fax: (520) 824-3420
 www.concrete-designs.com

2009 Concrete Designs Inc. All rights reserved. Images are provided solely for the use of our customers and those hired by our customers to construct, repair, maintain and/or replace as strictly prohibited without our express written consent. Images may be watermarked to trace unauthorized copying.

SALES ORDER #: XXXX

Submitted #: 06/17/11
 Revised:

PROJECT
 Fire House
 Address
 City, State

REF. PAGES
 A6.1, A6.2

COLOR/TEXTURE
 G320 Sage Brush/Modern

FOR APPROVAL
 ONLY
 06/1711
 NOT FOR
 CONSTRUCTION

SHEET NO.

5 of 6



CONCRETE DESIGNS INC.
 2503 Concrete Designs Inc.
 3000 Highway 111 N
 Tucson, AZ 85718-6247
 Ph: (602) 979-2778, (602) 954-6653
 Fax: (520) 924-3420
 www.concrete-designs.com

2003 Concrete Designs Inc. All rights reserved. All images are provided solely for the use of our customers and those hired by our customers to construct, repair or maintain. All images are strictly prohibited without our express written consent. Images may be undertaken to trace unauthorized copying.

SALES ORDER #: XXXX

Submital #: 06/17/11

Revised:

REF. PAGES

A61, A62

Color/Texture:


CS20 Sage Brush/Modern

PROJECT
Fire House
 Address
 City, State

FOR APPROVAL ONLY
06/17/11
NOT FOR CONSTRUCTION

SHEET no.

6 of 6

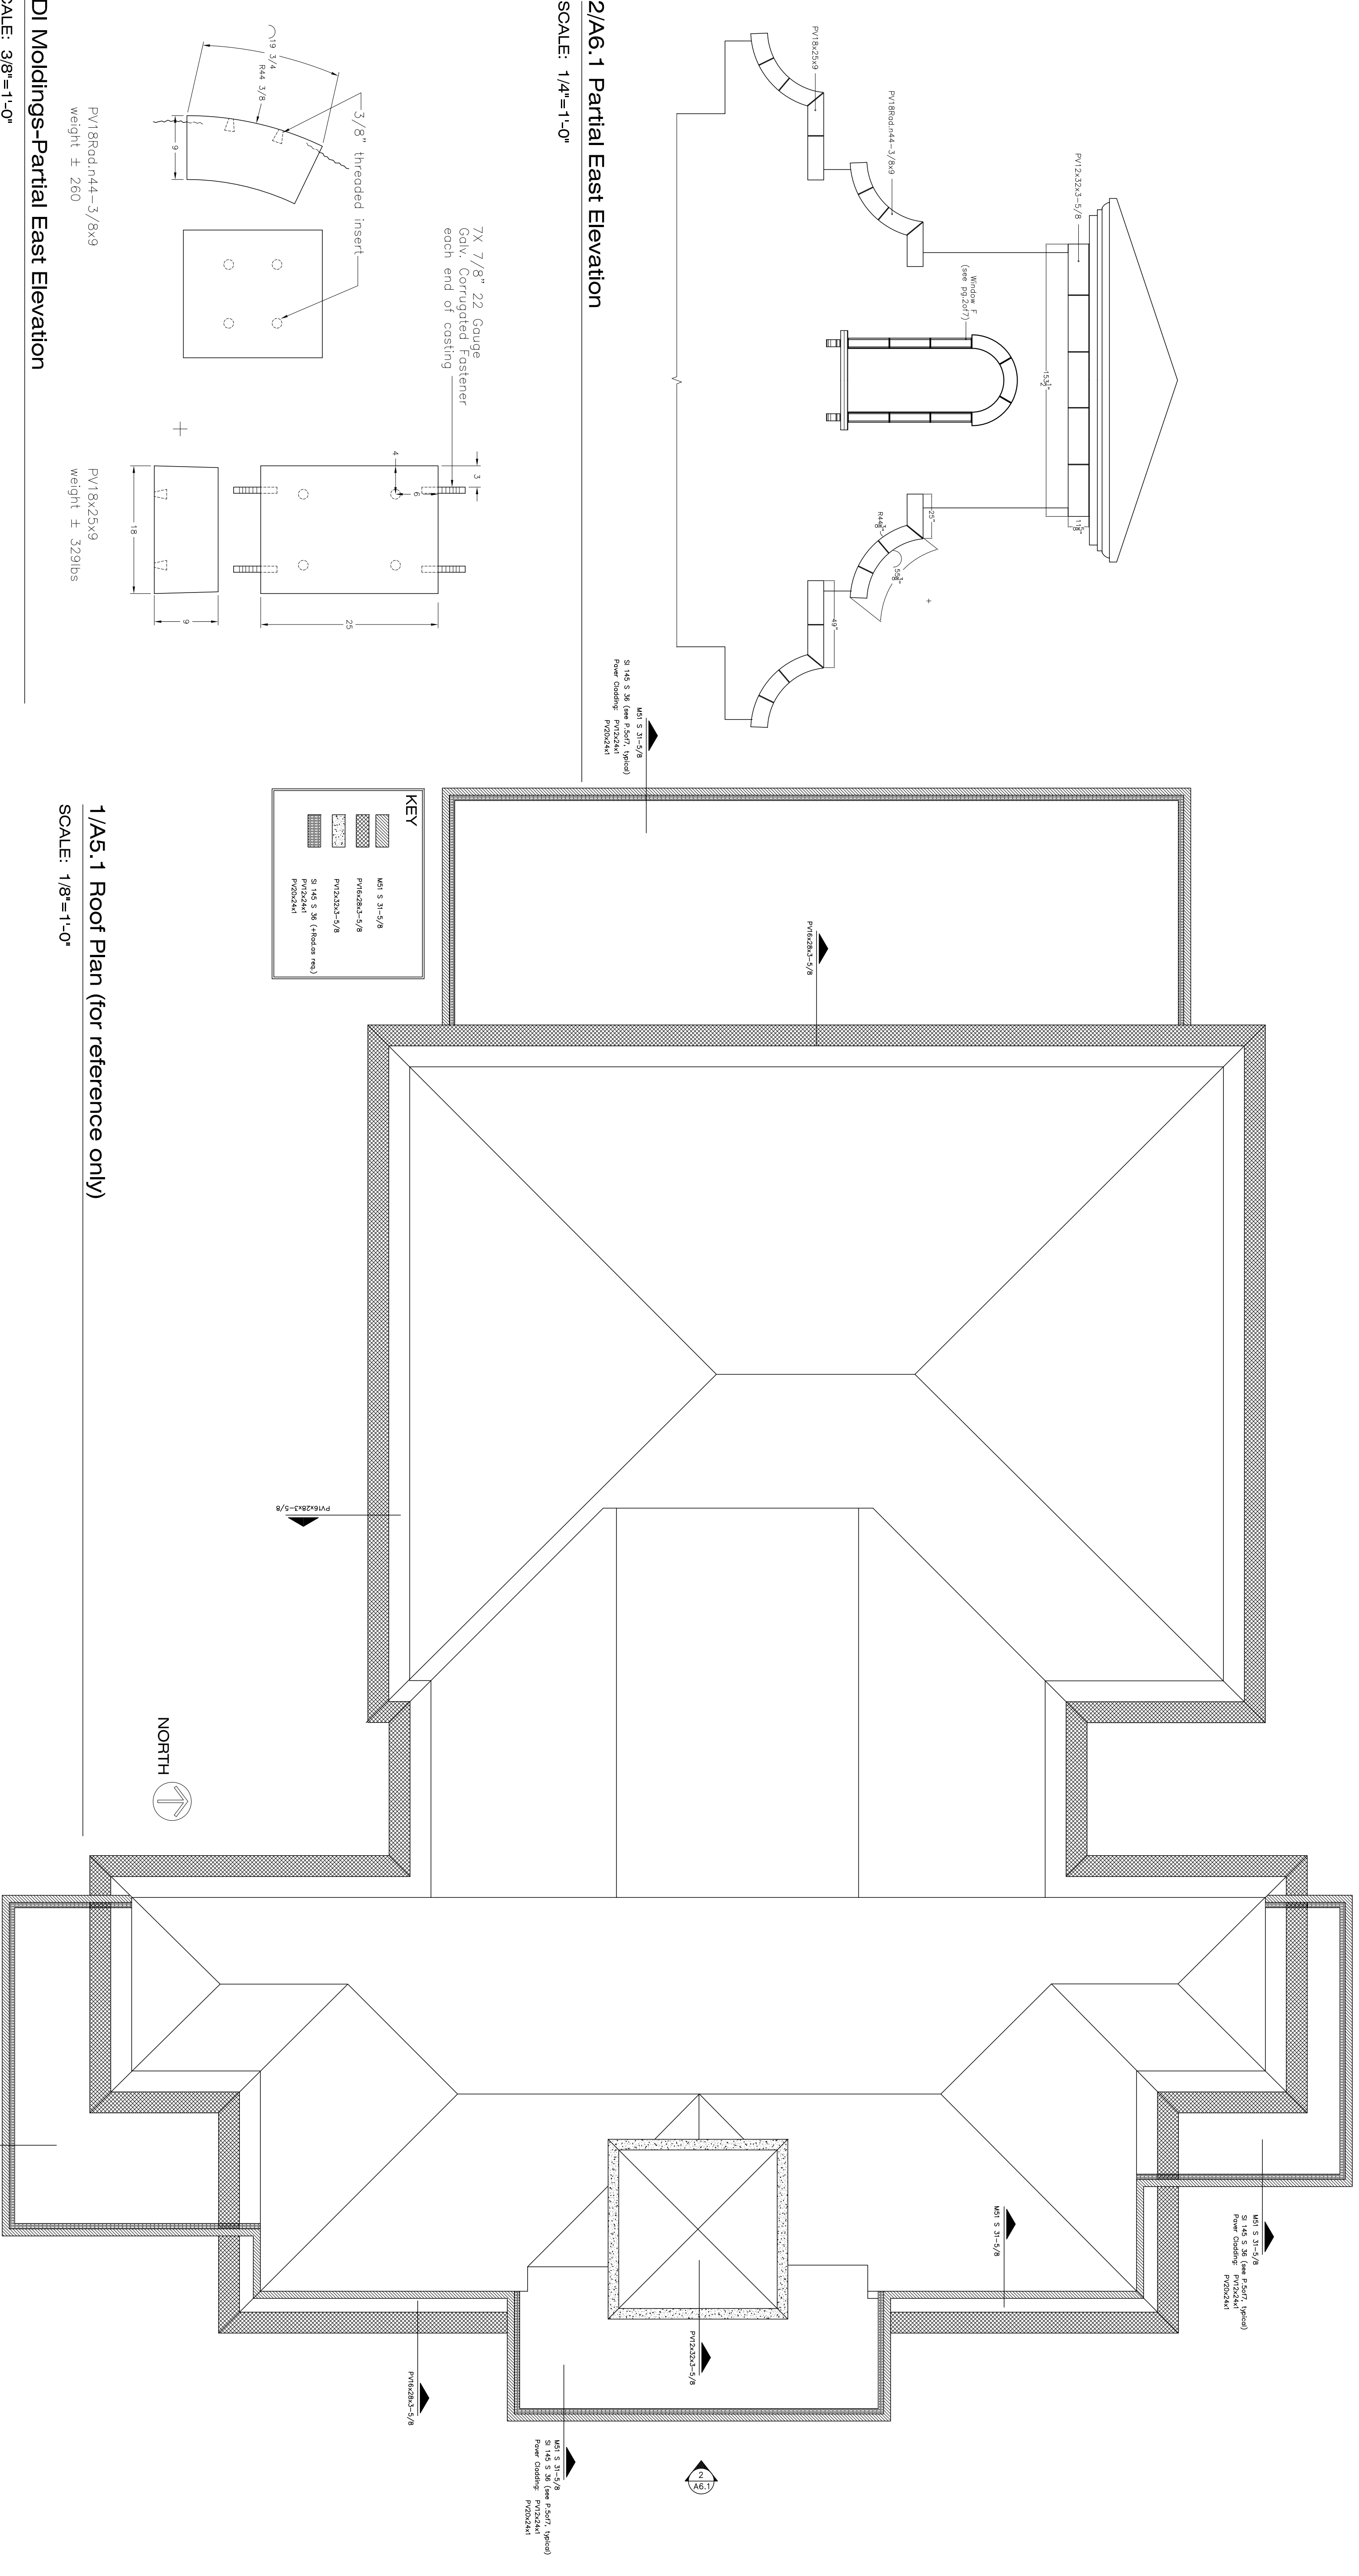

2/A6.1 Partial East Elevation


SCALE: 1/4"=1'-0"

1/A5.1 Roof Plan (for reference only)

SCALE: 1/8"=1'-0"

CDI Moldings-Partial East Elevation

SCALE: 3/8"=1'-0"

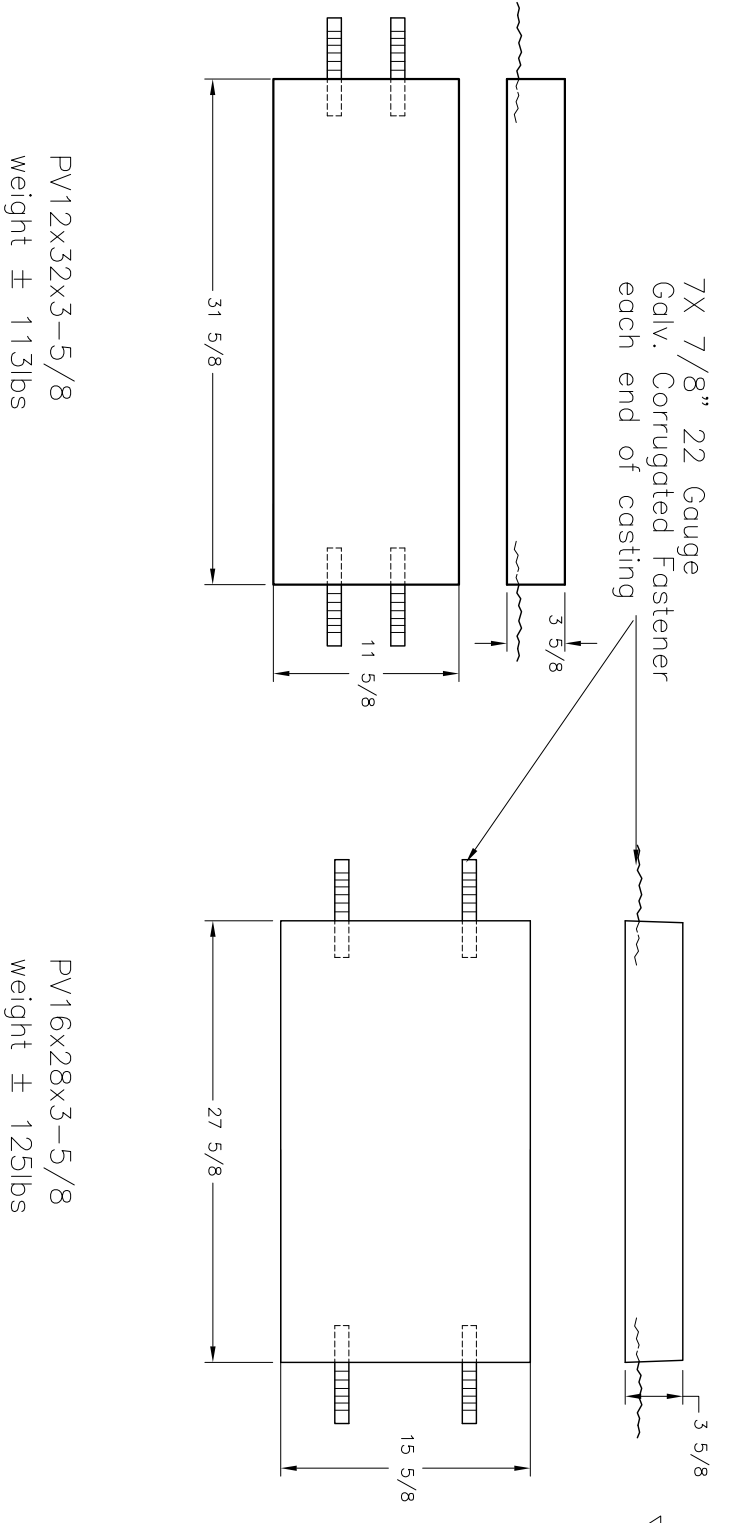

PV12x32x3-5/8
weight ± 113lbs

PV16x28x3-5/8
weight ± 125lbs

M51R 16 L ft. (right is typical)
weight ± 53lbs

M51 S 31-5/8 ft
weight ± 130lbs

S145 S36 ft
weight ± 104lbs

S145 Rodr16, 90°
weight ± 104lbs

PV20x24x1
weight ± 60lbs
cladding, two sides @ SI 145

PV12x24x1
weight ± 30lbs
cladding, two sides @ SI 145

CDI Moldings

SCALE: 1"=1'-0"