


NOTES:

- 1. ALL MEASUREMENTS/DIMENSIONS TO BE VERIFIED BY INSTALLER.
- 2. FIELD CUTTING (F.C.) MAY BE REQUIRED ON SOME PIECES.
- 3. ALL MORTAR JOINTS 3/8" TYPICAL UNLESS NOTED.

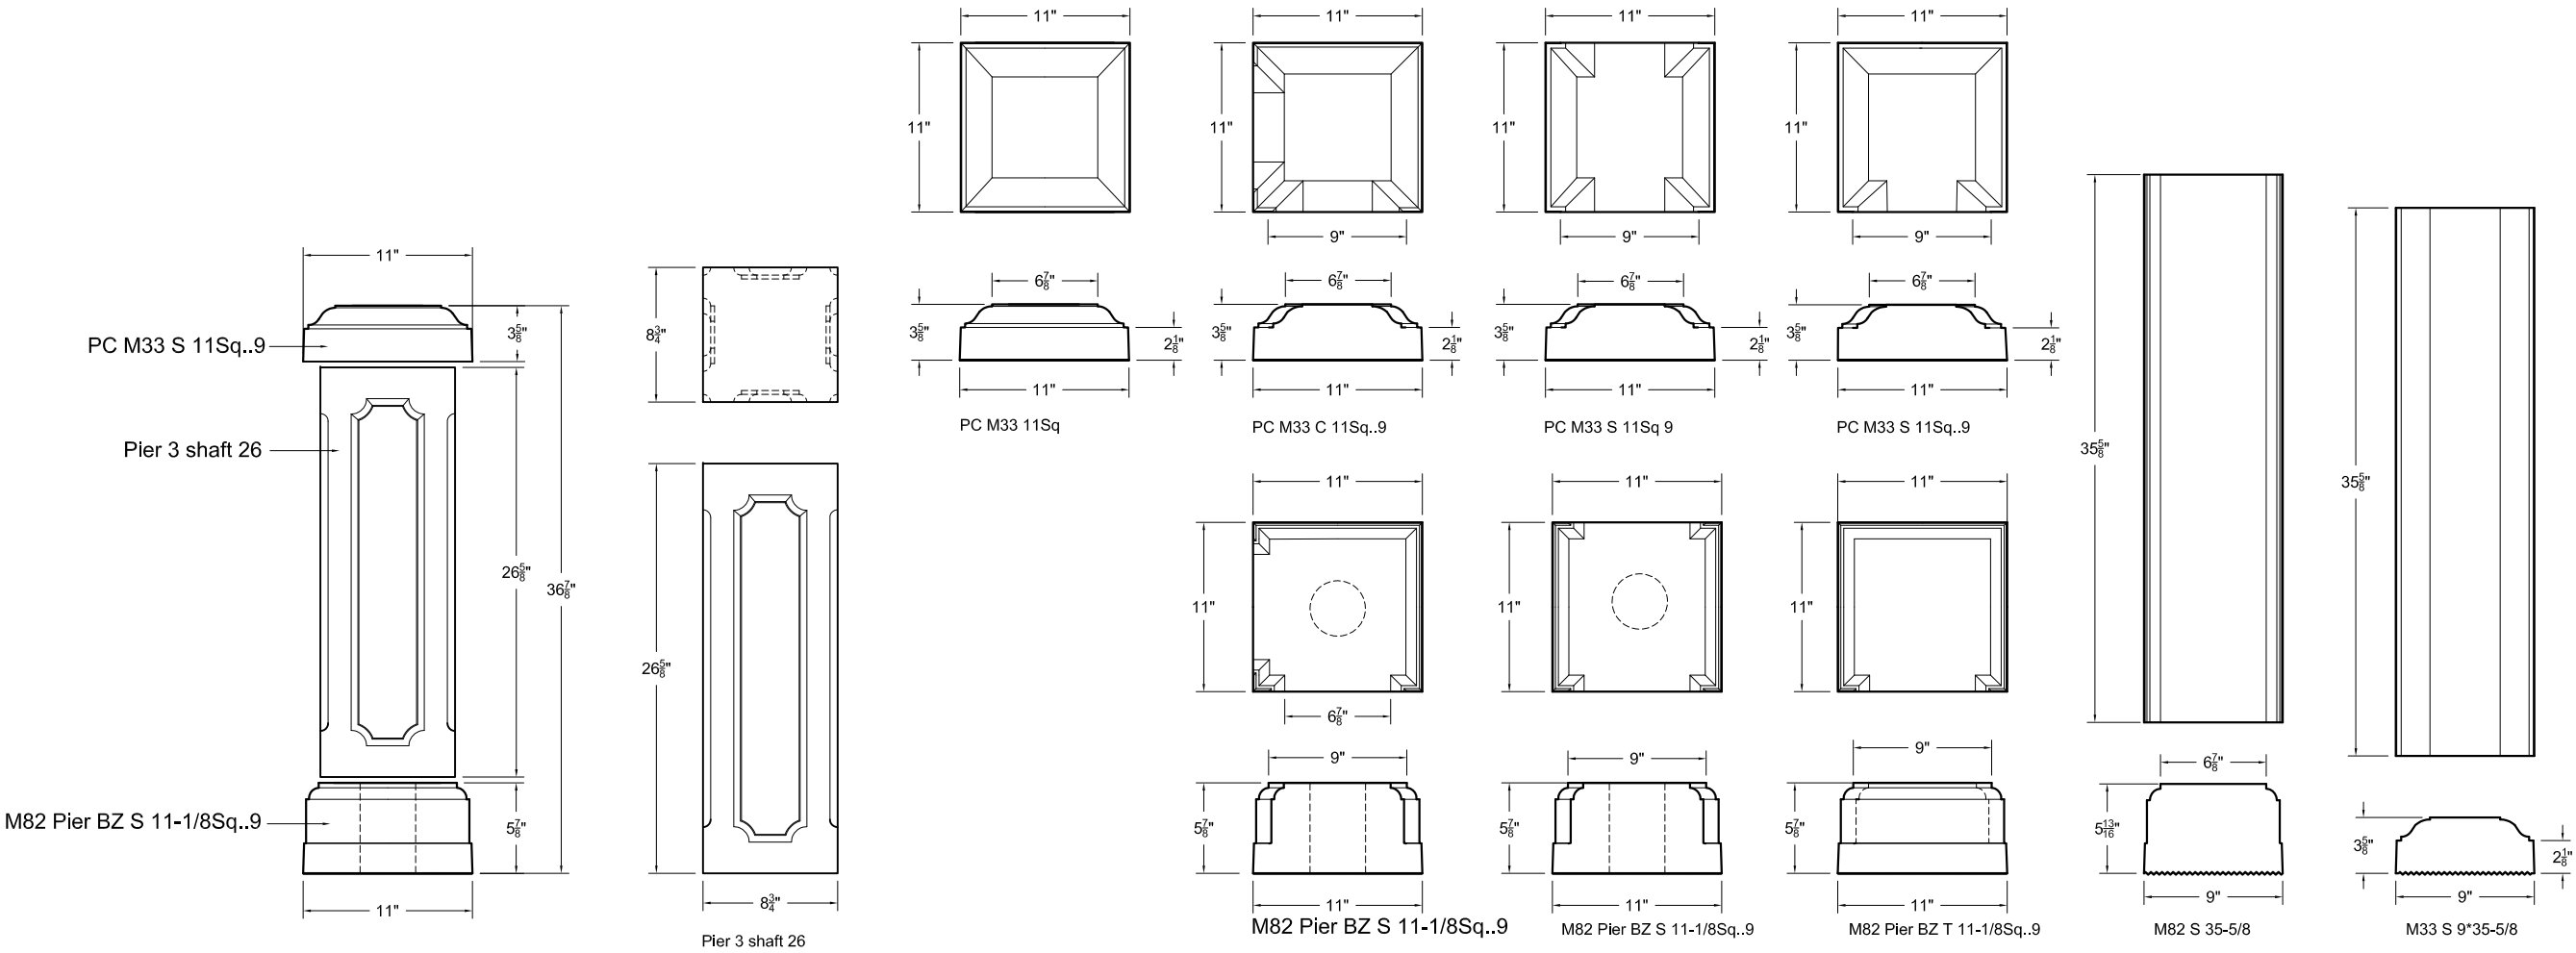

1 PIER 3 COMPONENTS

**CONCRETE DESIGNS INC.**  
3650 S. BROADMONT DRIVE  
TUCSON, AZ 85713-5247  
(800)279-2278 (520)624-6653 FAX(520)624-3420  
Website : www.concrete-designs.com  
E-mail : info@concrete-designs.com

© 2017 Concrete Designs Inc. All rights reserved. These designs are provided solely for the use of our customers and those hired by our customers to construct, repair or maintain products purchased from us. All other use is strictly prohibited without our express written consent. Images may be watermarked to trace unauthorized copying.

1" = 1'-0"

**APPROVAL DRAWING**  
XXXXXXXXXXXX PROJECT

DRAWING TITLE  
CUSTOMER: CUSTOMER NAME SALES ORDER: 00000  
DRAWN BY: D. THORN DATE: XX-XX-17