


NOTES:

- 1. ALL MEASUREMENTS/DIMENSIONS TO BE VERIFIED BY INSTALLER.
- 2. FIELD CUTTING (F.C.) MAY BE REQUIRED ON SOME PIECES.
- 3. ALL MORTAR JOINTS 3/8" TYPICAL UNLESS NOTED.

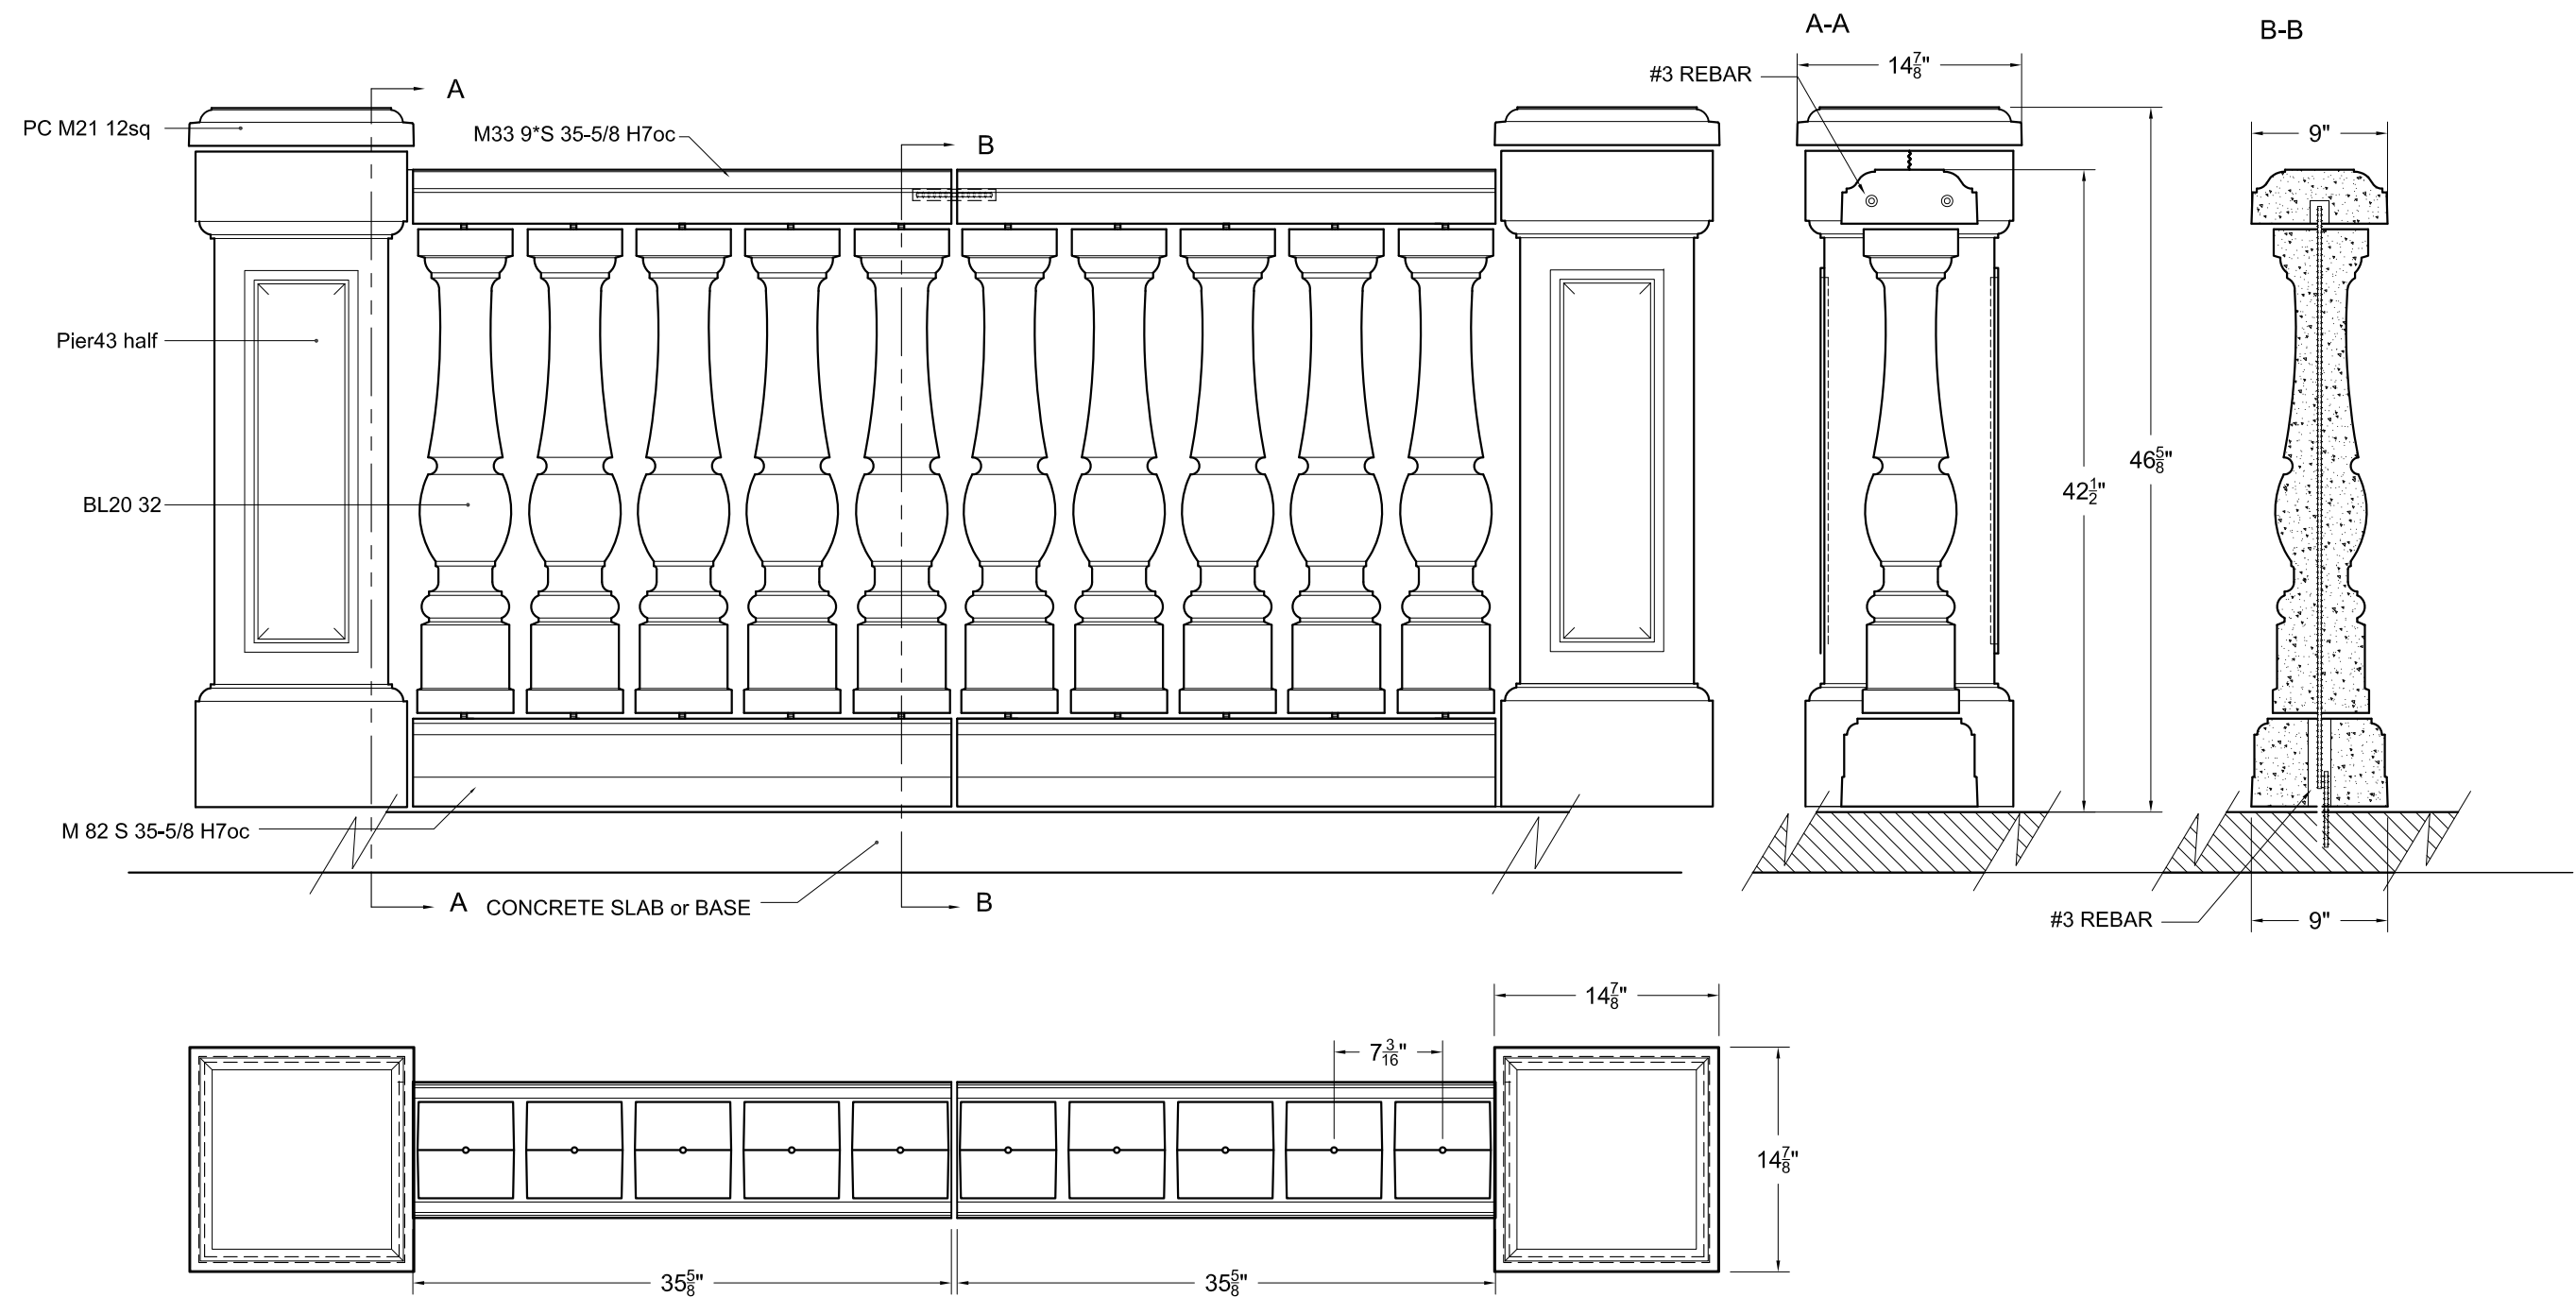

1 PIER 43 & BL20-32 Balustrade Assembly, 7in o.c., Typical

1" = 1'-0"